


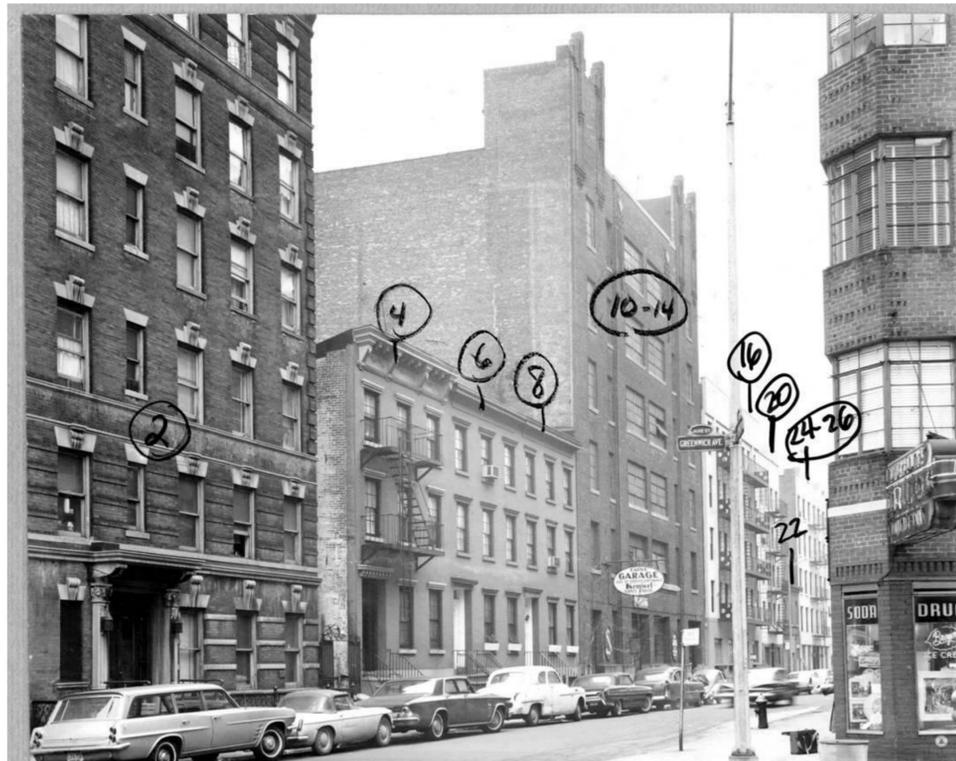

View of 12th Street, North Side



View of Jane Street



Corner Of 12th Street and Greenwich Avenue

ALL RIGHTS RESERVED. ALL DRAWING SPECIFICATIONS AND COPIES THEREOF FURNISHED BY THE ARCHITECT ARE AND SHALL REMAIN HIS PROPERTY. THEY ARE NOT TO BE USED ON THIS OR ANY OTHER PROJECT UNLESS WRITTEN PERMISSION IS GIVEN BY MICHAEL ZENREICH, AIA.

Date	Revision
4/7/16	LPC Filing
3/9/16	Client Review

Drawn By:
 Checked By:

WRITTEN DIMENSIONS ON THESE DRAWINGS SHALL HAVE PRECEDENCE OVER SCALED DIMENSIONS. CONTRACTOR SHALL VERIFY AND BE RESPONSIBLE FOR ALL DIMENSIONS AND CONDITIONS ON THE JOB, AND THIS OFFICE MUST BE NOTIFIED OF ANY VARIATIONS FROM THE DIMENSIONS AND CONDITIONS SHOWN ON THESE DRAWINGS. SHOP DETAILS ARE TO BE SUBMITTED TO THIS OFFICE FOR APPROVAL BEFORE PROCEEDING WITH FABRICATION.

Seal:

Location :
 247 West 12th Street
 New York,
 New York, 10011

Title:
Historic Photographs

Date: 5/16/2016
 Scale: As Noted
 Project #: 2015-242
 Drawing No.:

A-002.00
 3 OF 9

ALL RIGHTS RESERVED. ALL DRAWING SPECIFICATIONS AND COPIES THEREOF FURNISHED BY THE ARCHITECT ARE AND SHALL REMAIN HIS PROPERTY. THEY ARE NOT TO BE USED ON THIS OR ANY OTHER PROJECT UNLESS WRITTEN PERMISSION IS GIVEN BY MICHAEL ZENREICH, AIA.

4/7/16	LPC Filing
3/9/16	Client Review
Date	Revision

Drawn By:
 Checked By:

WRITTEN DIMENSIONS ON THESE DRAWINGS SHALL HAVE PRECEDENCE OVER SCALED DIMENSIONS. CONTRACTOR SHALL VERIFY AND BE RESPONSIBLE FOR ALL DIMENSIONS AND CONDITIONS ON THE JOB, AND THIS OFFICE MUST BE NOTIFIED OF ANY VARIATIONS FROM THE DIMENSIONS AND CONDITIONS SHOWN ON THESE DRAWINGS. SHOP DETAILS ARE TO BE SUBMITTED TO THIS OFFICE FOR APPROVAL BEFORE PROCEEDING WITH FABRICATION.

Seal:

Location :
 247 West 12th Street
 New York,
 New York, 10011

Title:

Existing Condition Photos

Date: 5/16/2016
 Scale: As Noted
 Project #: 2015-242
 Drawing No.:

A-003.00
 4 OF 9



247 West 12th Street, NY, NY



247 West 12th Street, NY, NY



W 4t Street



247 West 12th Street

View of North Side of 12th Street

Greenwich Avenue

ALL RIGHTS RESERVED. ALL DRAWING SPECIFICATIONS AND COPIES THEREOF FURNISHED BY THE ARCHITECT ARE AND SHALL REMAIN HIS PROPERTY. THEY ARE NOT TO BE USED ON THIS OR ANY OTHER PROJECT UNLESS WRITTEN PERMISSION IS GIVEN BY MICHAEL ZENREICH, AIA.

4/7/16	LPC Filing
3/9/16	Client Review
Date	Revision

Drawn By:
 Checked By:

WRITTEN DIMENSIONS ON THESE DRAWINGS SHALL HAVE PRECEDENCE OVER SCALED DIMENSIONS. CONTRACTOR SHALL VERIFY AND BE RESPONSIBLE FOR ALL DIMENSIONS AND CONDITIONS ON THE JOB, AND THIS OFFICE MUST BE NOTIFIED OF ANY VARIATIONS FROM THE DIMENSIONS AND CONDITIONS SHOWN ON THESE DRAWINGS. SHOP DETAILS ARE TO BE SUBMITTED TO THIS OFFICE FOR APPROVAL BEFORE PROCEEDING WITH FABRICATION.

Seal:

Location :
 247 West 12th Street
 New York,
 New York, 10011

Title:
Street View

Date: 5/16/2016
 Scale: As Noted
 Project #: 2015-242
 Drawing No.:

A-004.00
 5 OF 9


Greenwich Avenue



View Of South Side of 12th Street

W 4t Street

Greenwich Village

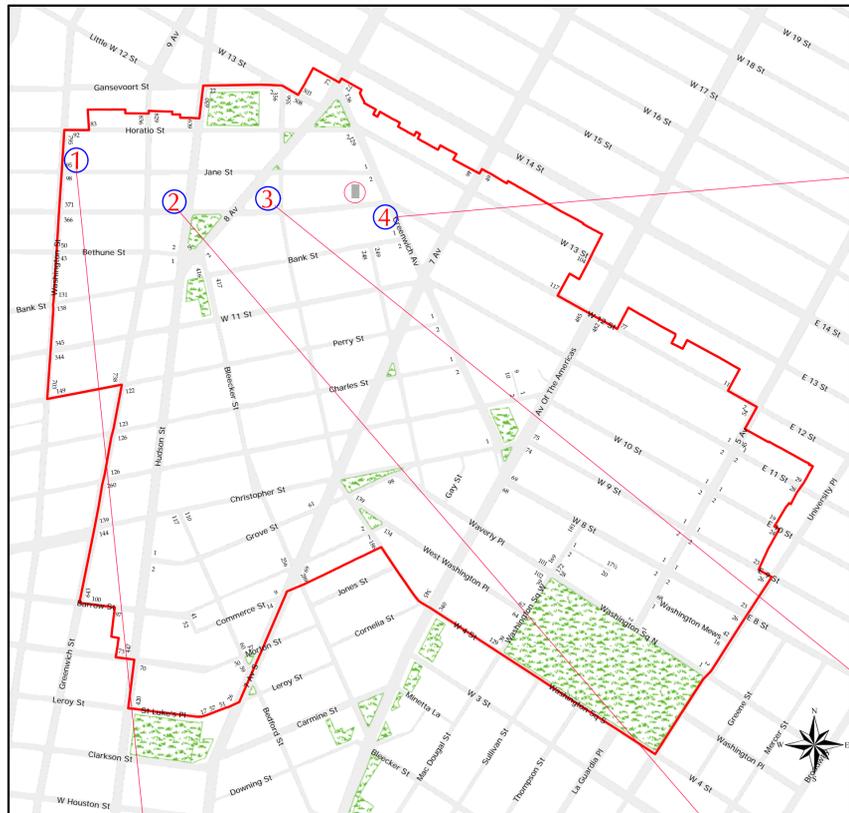

1 Greenwich Village Historical District
NOT TO SCALE



785 Washington St, NY, NY




320 West 12th Street, NY, NY



292 West 12th Street, NY, NY



97 Greenwich Ave, NY, NY

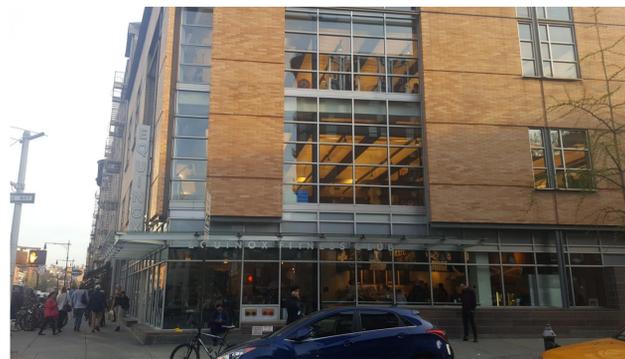

MICHAEL ZENREICH, PC
ARCHITECT
149 West 36th Street, 7 Fl.
New York, N.Y. 10011
Tel. (212) 242-7440

ALL RIGHTS RESERVED. ALL DRAWING SPECIFICATIONS AND COPIES THEREOF FURNISHED BY THE ARCHITECT ARE AND SHALL REMAIN HIS PROPERTY. THEY ARE NOT TO BE USED ON THIS OR ANY OTHER PROJECT UNLESS WRITTEN PERMISSION IS GIVEN BY MICHAEL ZENREICH, AIA.

4/7/16	LPC Filing
3/9/16	Client Review
Date	Revision

Drawn By:
Checked By:

WRITTEN DIMENSIONS ON THESE DRAWINGS SHALL HAVE PRECEDENCE OVER SCALED DIMENSIONS. CONTRACTOR SHALL VERIFY AND BE RESPONSIBLE FOR ALL DIMENSIONS AND CONDITIONS ON THE JOB, AND THIS OFFICE MUST BE NOTIFIED OF ANY VARIATIONS FROM THE DIMENSIONS AND CONDITIONS SHOWN ON THESE DRAWINGS. SHOP DETAILS ARE TO BE SUBMITTED TO THIS OFFICE FOR APPROVAL BEFORE PROCEEDING WITH FABRICATION.


Seal:

Location :
247 West 12th Street
New York,
New York, 10011

Title:
**Greenwich Village
Historic District**

Date: 5/16/2016
Scale: As Noted
Project #: 2015-242
Drawing No.:


A-005.00
6 OF 9

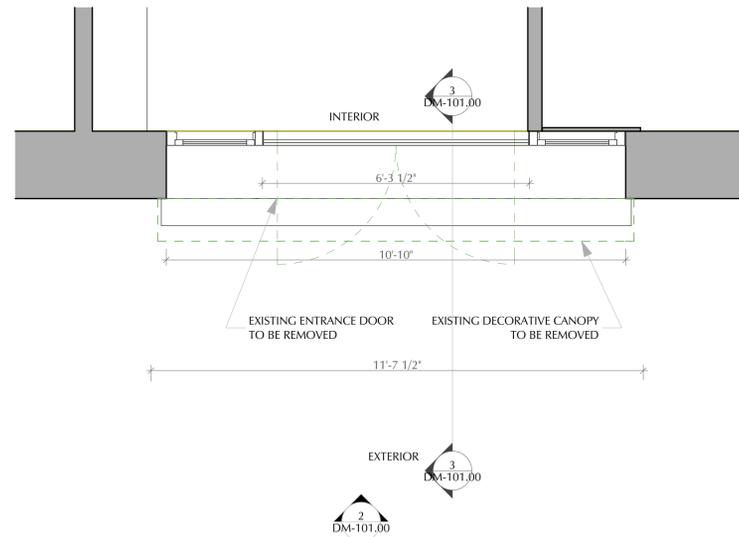


1 DEMOLITION PLAN
SCALE: 1/2" = 1'-0"



4 PHOTO OF EXISITNG BUILDING ENTRANCE
NOT TO SCALE

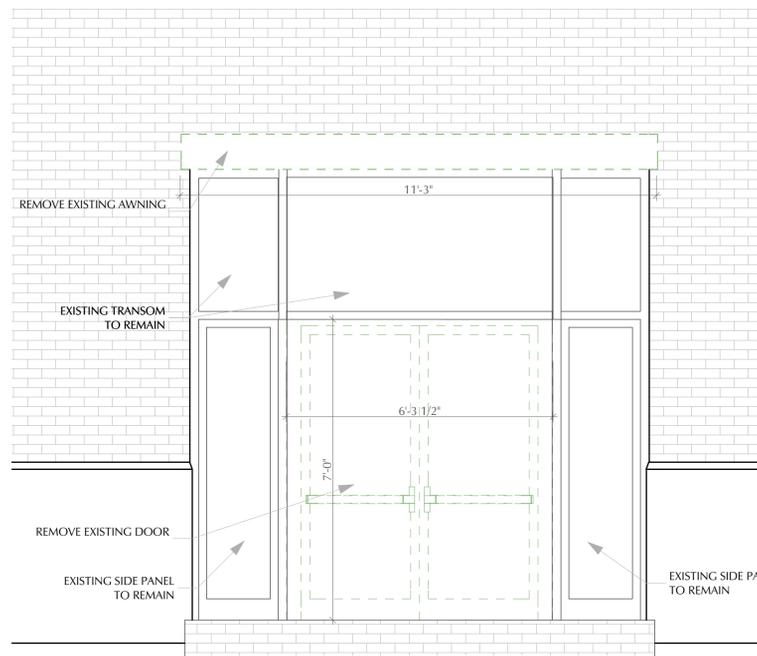

2 DEMOLITION FRONT ELEVATION
SCALE: 1/2" = 1'-0"

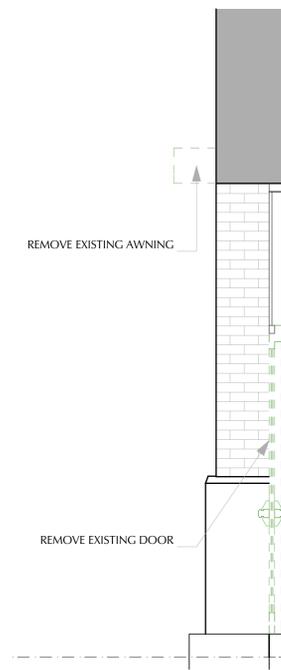

3 DEMOLITION SECTION
SCALE: 1/2" = 1'-0"



5 PHOTO OF EXISITNG BUILDING ENTRANCE
NOT TO SCALE

ALL RIGHTS RESERVED. ALL DRAWING SPECIFICATIONS AND COPIES THEREOF FURNISHED BY THE ARCHITECT ARE AND SHALL REMAIN HIS PROPERTY. THEY ARE NOT TO BE USED ON THIS OR ANY OTHER PROJECT UNLESS WRITTEN PERMISSION IS GIVEN BY MICHAEL ZENREICH, AIA.

Date	Revision
4/7/16	LPC Filing
3/9/16	Client Review

Drawn By:
Checked By:

WRITTEN DIMENSIONS ON THESE DRAWINGS SHALL HAVE PRECEDENCE OVER SCALED DIMENSIONS. CONTRACTOR SHALL VERIFY AND BE RESPONSIBLE FOR ALL DIMENSIONS AND CONDITIONS ON THE JOB, AND THIS OFFICE MUST BE NOTIFIED OF ANY VARIATIONS FROM THE DIMENSIONS AND CONDITIONS SHOWN ON THESE DRAWINGS. SHOP DETAILS ARE TO BE SUBMITTED TO THIS OFFICE FOR APPROVAL BEFORE PROCEEDING WITH FABRICATION.

Seal:


Location :
247 West 12th Street
New York,
New York, 10011

Title:


Demolition Plans & Notes

Date: 5/16/2016
Scale: As Noted
Project #: 2015-242
Drawing No.:

DM-101.00
7 OF 9

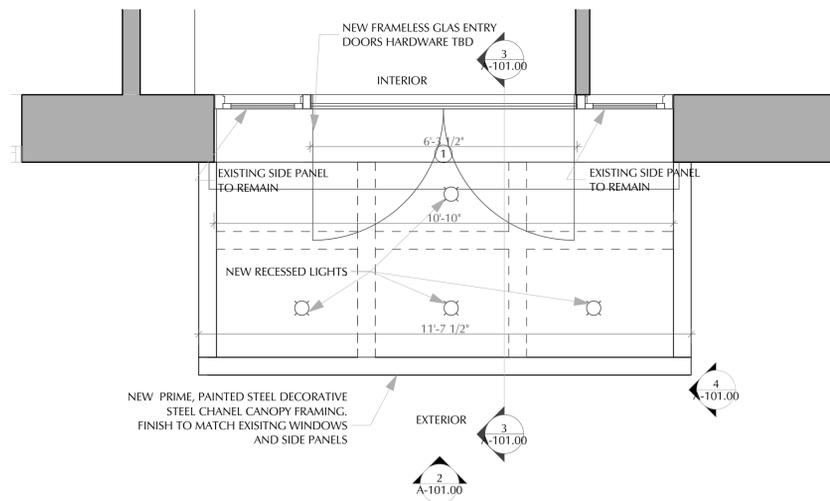


1 PROPOSED PLAN
 SCALE: 1/2" = 1'-0"

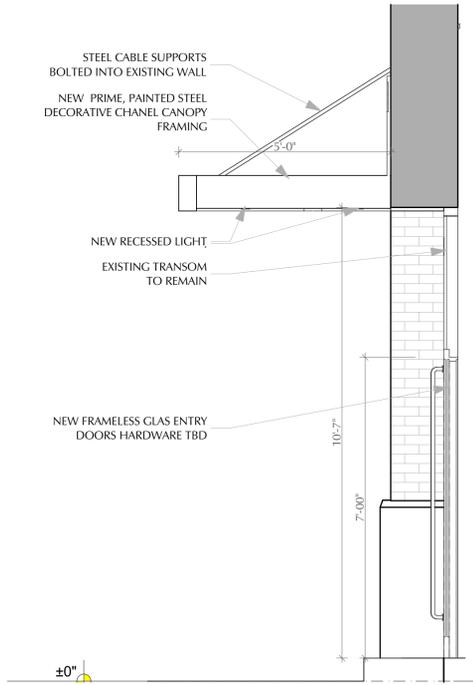


3 PROPOSED SECTION
 SCALE: 1/2" = 1'-0"



5 3D
 NOT TO SCALE

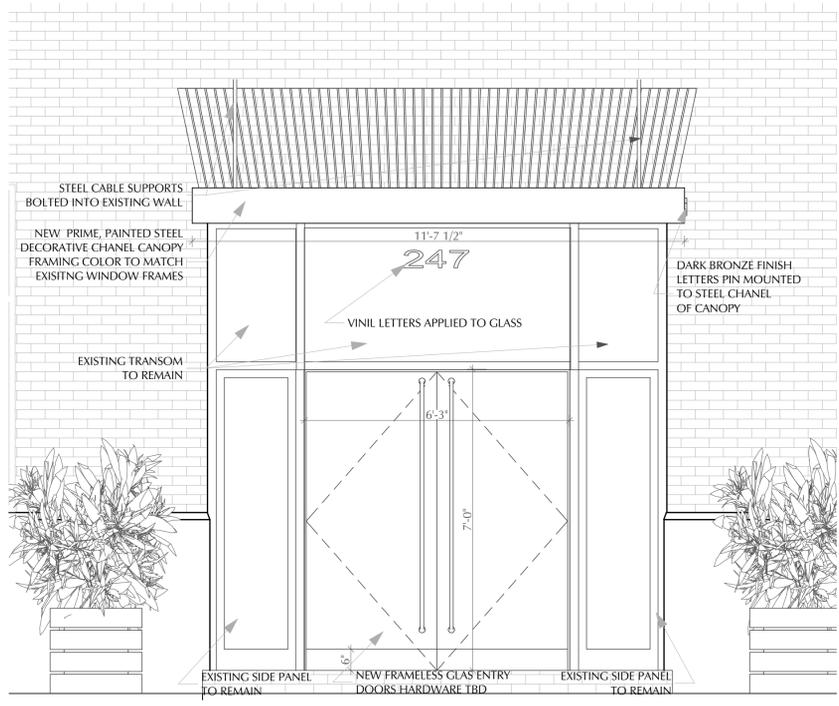

2 PROPOSED FRONT ELEVATION
 SCALE: 1/2" = 1'-0"

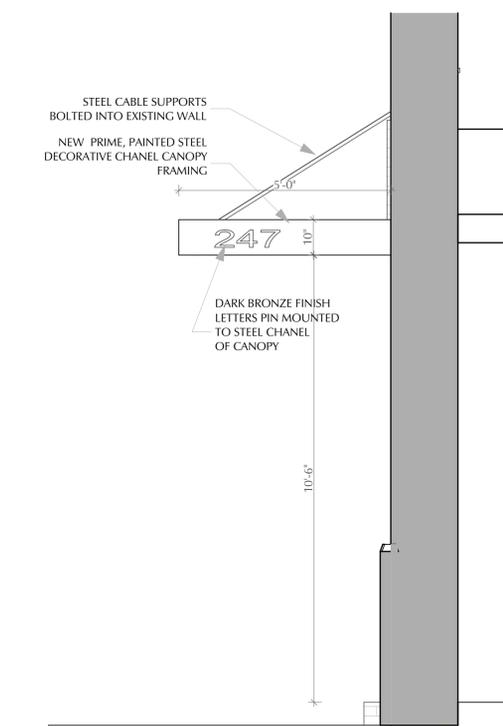

4 PROPOSED ELEVATION
 SCALE: 1/2" = 1'-0"



6 3D
 NOT TO SCALE

ALL RIGHTS RESERVED. ALL DRAWING SPECIFICATIONS AND COPIES THEREOF FURNISHED BY THE ARCHITECT ARE AND SHALL REMAIN HIS PROPERTY. THEY ARE NOT TO BE USED ON THIS OR ANY OTHER PROJECT UNLESS WRITTEN PERMISSION IS GIVEN BY MICHAEL ZENREICH, AIA.

4/7/16	LPC Filing
3/9/16	Client Review
Date	Revision

Drawn By:
 Checked By:

WRITTEN DIMENSIONS ON THESE DRAWINGS SHALL HAVE PRECEDENCE OVER SCALED DIMENSIONS. CONTRACTOR SHALL VERIFY AND BE RESPONSIBLE FOR ALL DIMENSIONS AND CONDITIONS ON THE JOB, AND THIS OFFICE MUST BE NOTIFIED OF ANY VARIATIONS FROM THE DIMENSIONS AND CONDITIONS SHOWN ON THESE DRAWINGS. SHOP DETAILS ARE TO BE SUBMITTED TO THIS OFFICE FOR APPROVAL BEFORE PROCEEDING WITH FABRICATION.

Seal:

Location :
 247 West 12th Street
 New York,
 New York, 10011

Title:

A-101.00
Construction Plan

Date: 5/16/2016
 Scale: As Noted
 Project #: 2015-242
 Drawing No.:

A-101.00
 8 OF 9



1 Existing
 NOT TO SCALE



2 Proposed
 NOT TO SCALE



3 Existing
 NOT TO SCALE



4 Proposed
 NOT TO SCALE

ALL RIGHTS RESERVED. ALL DRAWING SPECIFICATIONS AND COPIES THEREOF FURNISHED BY THE ARCHITECT ARE AND SHALL REMAIN HIS PROPERTY. THEY ARE NOT TO BE USED ON THIS OR ANY OTHER PROJECT UNLESS WRITTEN PERMISSION IS GIVEN BY MICHAEL ZENREICH, AIA.

4/7/16	LPC Filing
3/9/16	Client Review
Date	Revision

Drawn By:
 Checked By:

WRITTEN DIMENSIONS ON THESE DRAWINGS SHALL HAVE PRECEDENCE OVER SCALED DIMENSIONS. CONTRACTOR SHALL VERIFY AND BE RESPONSIBLE FOR ALL DIMENSIONS AND CONDITIONS ON THE JOB, AND THIS OFFICE MUST BE NOTIFIED OF ANY VARIATIONS FROM THE DIMENSIONS AND CONDITIONS SHOWN ON THESE DRAWINGS. SHOP DETAILS ARE TO BE SUBMITTED TO THIS OFFICE FOR APPROVAL BEFORE PROCEEDING WITH FABRICATION.

Seal:

Location :
 247 West 12th Street
 New York,
 New York, 10011

Title:

Proposed

Date: 5/16/2016
 Scale: As Noted
 Project #: 2015-242
 Drawing No.:

A-201.00
 9 OF 9