


2 ROOF PLAN - 27 West 19th Street
SCALE: 1/4"=1'-0"



A PERGOLA - from WEST

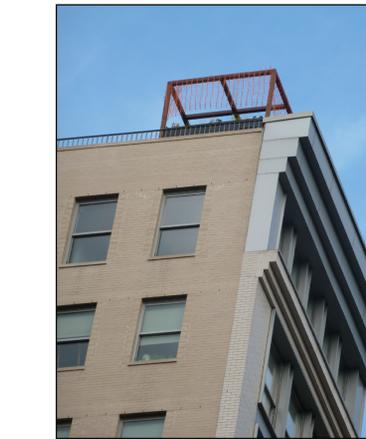

B PHOTO - FRONT VIEW



C PERGOLA - from EAST




D PERGOLA - ROOFTOP VIEW



E LADIES' MILE HISTORIC DISTRICT
NOT TO SCALE

PROPOSED PERGOLA LOCATION
27 West 19th Street

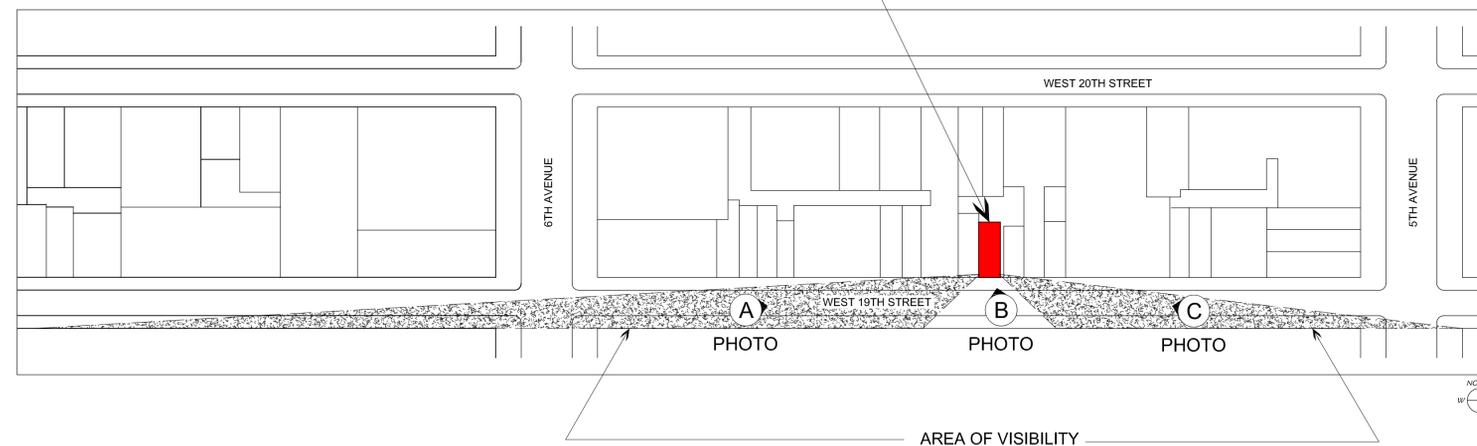

1 SITE PLAN
SCALE: 1" = 100 FT.

- GENERAL NOTES:
1. THE PERGOLA IS A SELF SUPPORTING, FREESTANDING ASSEMBLY TO BE INSTALLED ON TOP OF THE EXISTING PAVER SURFACE.
 2. THE PERGOLA IS NOT ATTACHED TO OR SUPPORTED BY ANY OF THE EXISTING BUILDING STRUCTURE.

ISSUE	DATE	REMARKS
5	13 OCT 15	ISSUED FOR LPC PUBLIC HEARING
4	24 AUG 15	ISSUED FOR CBS REVIEW
3	29 JUN 15	ISSUED TO LANDMARKS
2	16 JUN 15	REVISED FOR BLDG. MGMT REVIEW
1	3 JUN 15	FOR BLDG MGMT REVIEW

ROBERT W. ANTHONY ARCHITECT, PLLC
1350 Avenue of the Americas, 2nd Floor
New York, NY 10019
tel: 646-738-8094
www.RWA-Arch.com

Project:
NOWIERSKY-STADNICK RESIDENCE
27 West 19th Street
Penthouse
New York, NY 10011

Drawing Title:


ROOF TERRACE
& SITE PLANS

Project No. 1513


Scale: AS NOTED

Drawing No. A-101


27 WEST 19TH STREET
BLOCK: 821
ZONE: C6-4A
LOT: 7505
EXISTING HEIGHT: 150 FT. (15 STORIES)

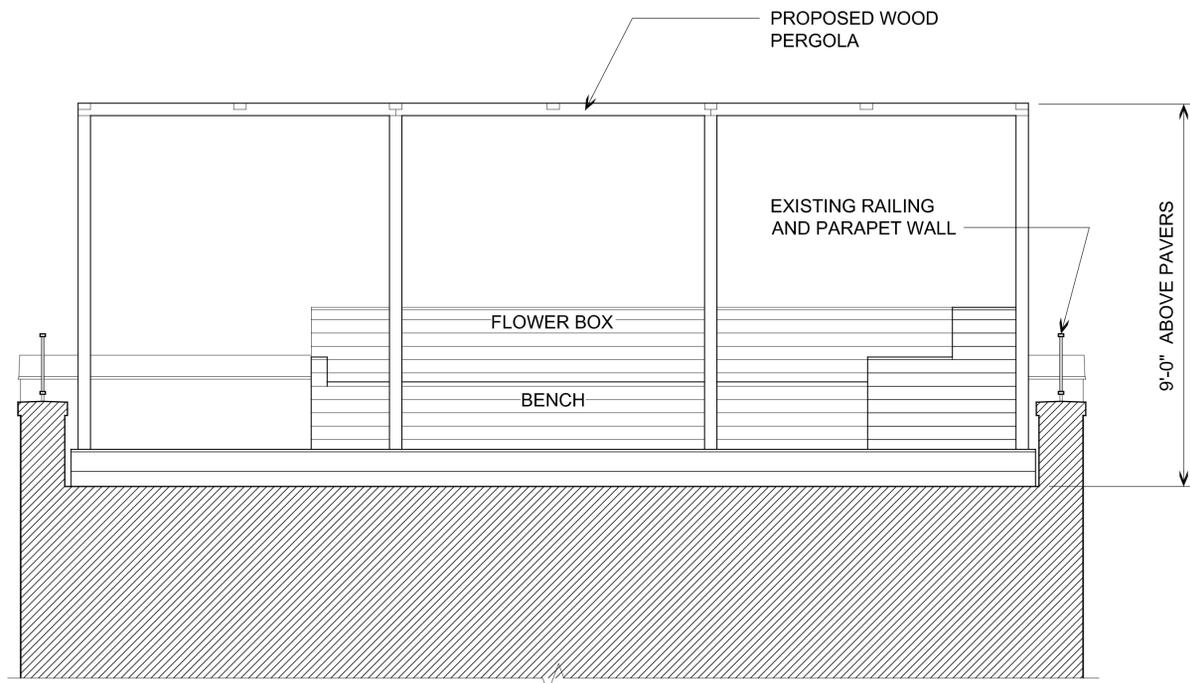


1 PERGOLA ELEVATION - North Side (View from the Terrace)
SCALE: 1/2"=1'-0"

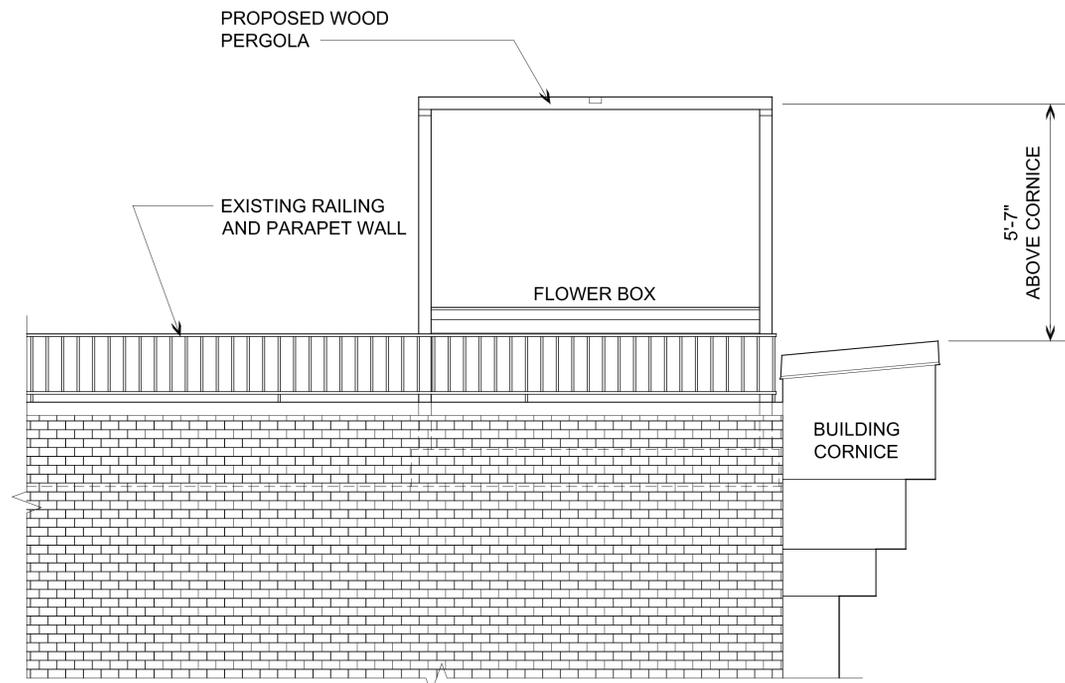

2 PERGOLA ELEVATION - West Side
SCALE: 1/2"=1'-0"

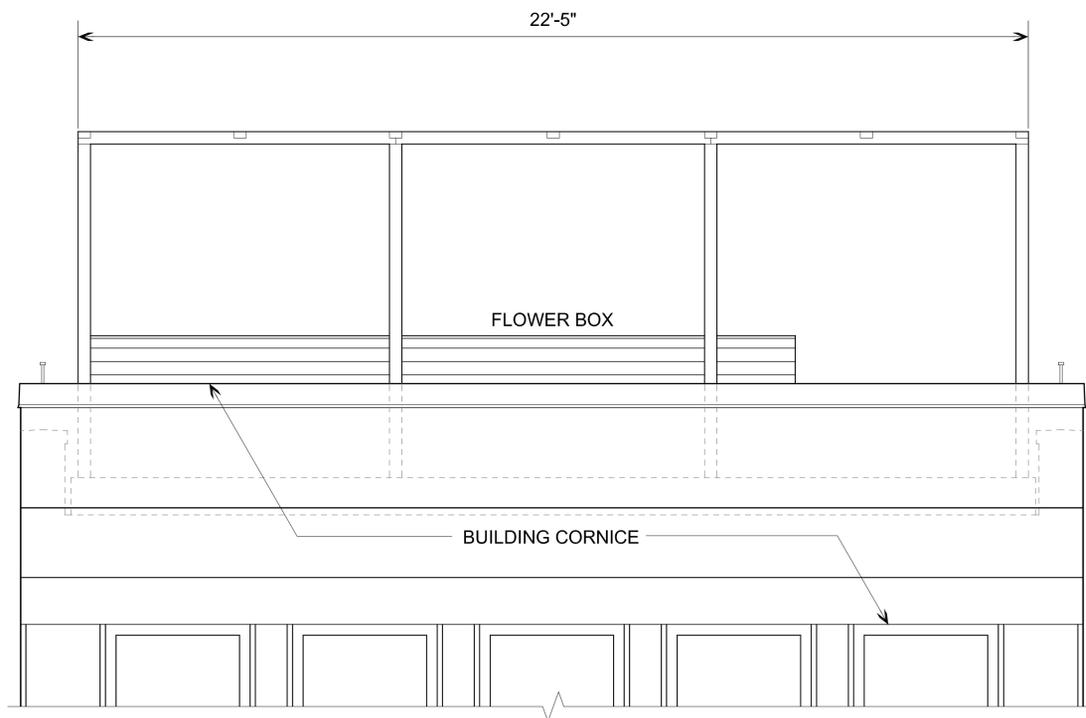

3 PERGOLA ELEVATION - South Side (Facing the Street)
SCALE: 1/2"=1'-0"

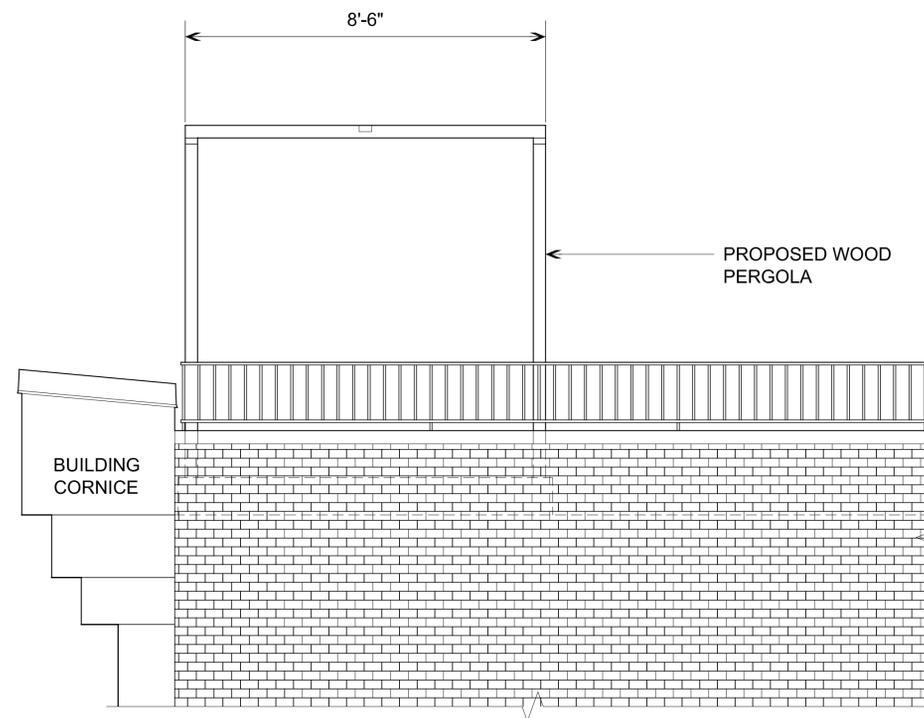

4 PERGOLA ELEVATION - East Side
SCALE: 1/2"=1'-0"

2	13 OCT 15	ISSUED FOR LPC PUBLIC HEARING
1	24 AUG 15	ISSUED FOR CBS REVIEW
ISSUE	DATE	REMARKS

ROBERT W. ANTHONY ARCHITECT, PLLC
1350 Avenue of the Americas, 2nd Floor
New York, NY 10019
tel: 646-738-8094
www.RWA-Arch.com

Project:
NOWIERSKY-STADNICK RESIDENCE
27 West 19th Street
Penthouse
New York, NY 10011

Drawing Title:
PERGOLA ELEVATIONS


Project No. 1513

Scale: AS NOTED


Drawing No. A-102




PROPOSED PERGOLA

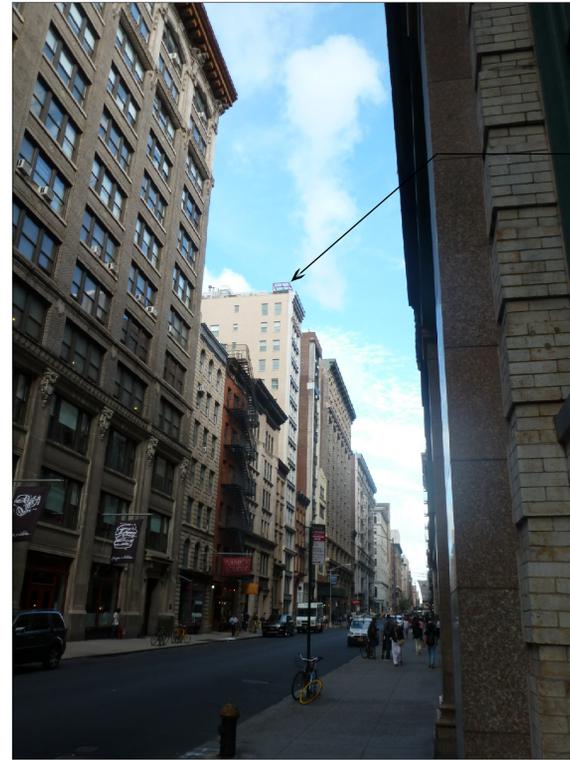

PROPOSED PERGOLA

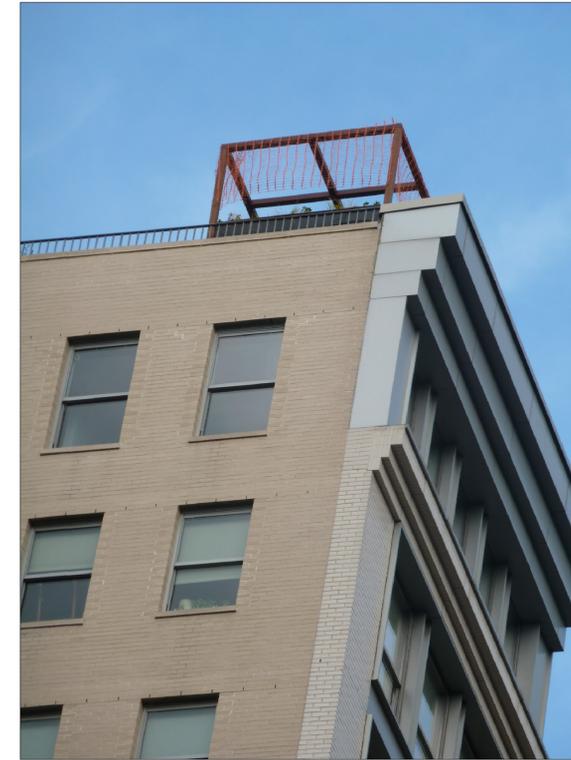

PROPOSED PERGOLA
VIEWED FROM THE WEST

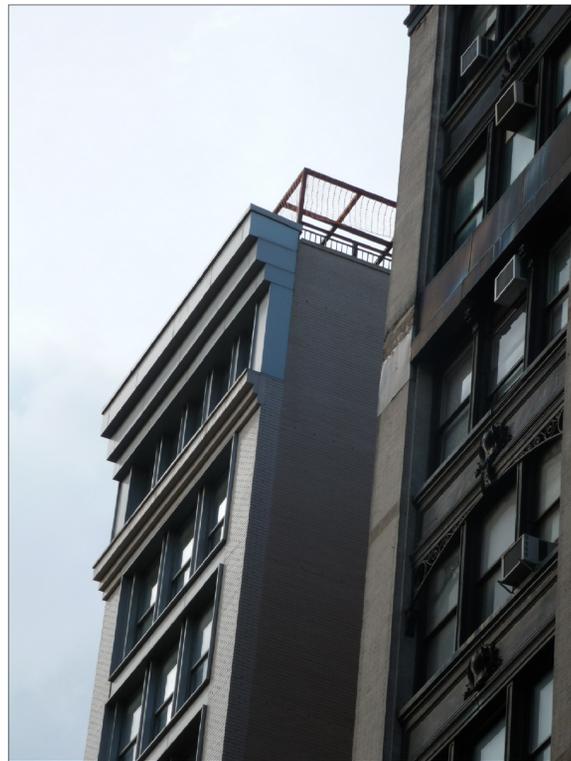

PROPOSED PERGOLA



PROPOSED PERGOLA



PROPOSED PERGOLA
VIEWED FROM THE EAST

2	13 OCT 15	ISSUED FOR LPC PUBLIC HEARING
1	24 AUG 15	ISSUED FOR CBS REVIEW
ISSUE	DATE	REMARKS

ROBERT W. ANTHONY ARCHITECT, PLLC
1350 Avenue of the Americas, 2nd Floor
New York, NY 10019
tel: 646-738-8094
www.RWA-Arch.com

Project:
NOWIERSKY-STADNICK RESIDENCE
27 West 19th Street
Penthouse
New York, NY 10011

Drawing Title:
PROPOSED PERGOLA
PHOTOS

Project No. 1513

Scale: AS NOTED

Drawing No. A-103



ROOFTOP STRUCTURE

ROOFTOP STRUCTURE

2



3



4

ROOFTOP STRUCTURE



5



6

ROOFTOP STRUCTURE



PROPOSED PERGOLA LOCATION
27 West 19th Street



1

ROOFTOP STRUCTURE



12

ROOFTOP STRUCTURE



11

ROOFTOP STRUCTURE



10

ROOFTOP STRUCTURE



8

ROOFTOP STRUCTURE



7

ROOFTOP STRUCTURE



9

1 13 OCT 16 ISSUED FOR LPC PUBLIC HEARING
 ISSUE DATE REMARKS
 ROBERT W. ANTHONY ARCHITECT, PLLC
 1350 Avenue of the Americas, 2nd Floor
 New York, NY 10019
 tel: 646-738-8094
 www.RWA-Arch.com

Project:
 NOWIERSKY-STADNICK RESIDENCE
 27 West 19th Street
 Penthouse
 New York, NY 10011

Drawing Title:
 EXISTING
 ROOFTOP STRUCTURES
 WITHIN THE DISTRICT

Project No. 1513

Scale: AS NOTED

Drawing No. A-104