

SITE PLAN


SCALE: 1/8" = 1'-0"

LOCATION PLAN




0 | A0

343 CANAL STREET, 4TH FL
NEW YORK, NY 10013

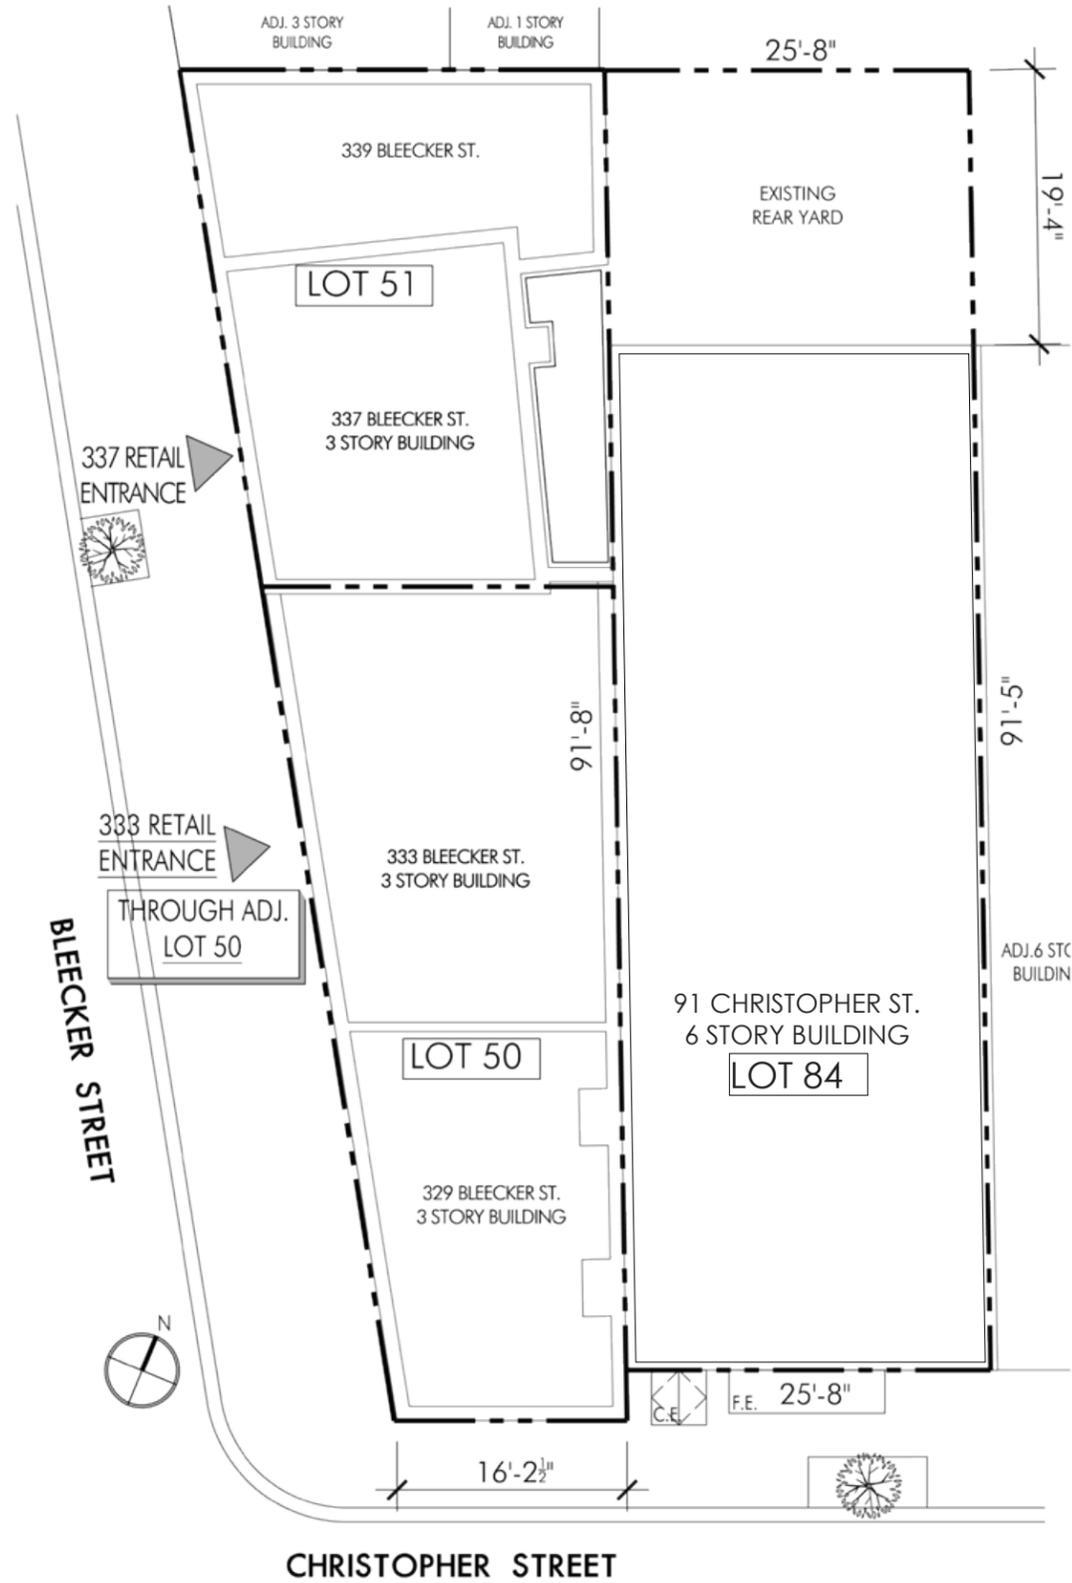

ZONING MAP (12a)

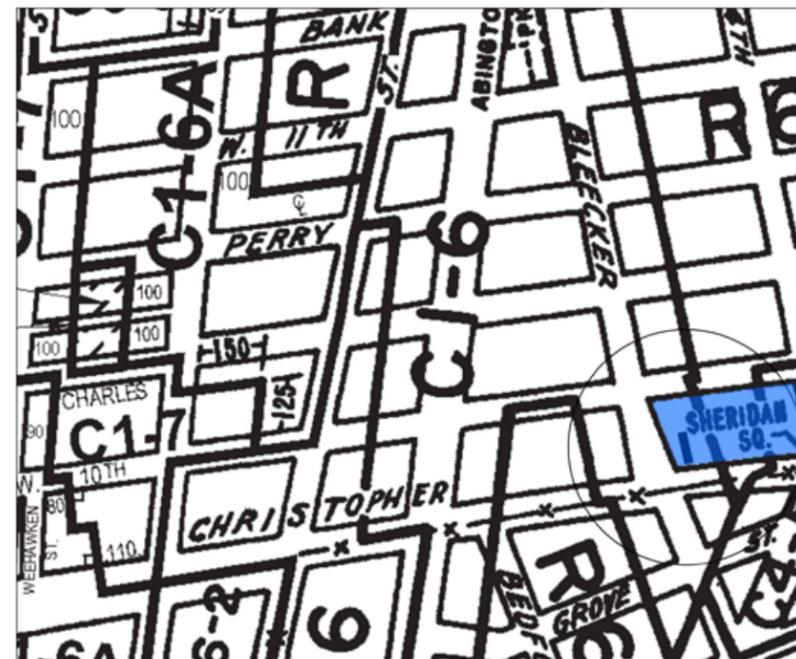

Site Address

333 BLEECKER STREET
NEW YORK
NY 10014
USA

Project

LARSSON & JENNINGS

Drawing Title

SITE PLAN

Drawing Number


LPC-010.00

Date:

HISTORIC REPRESENTATION

0 | A0

343 CANAL STREET, 4TH FL
NEW YORK, NY 10013

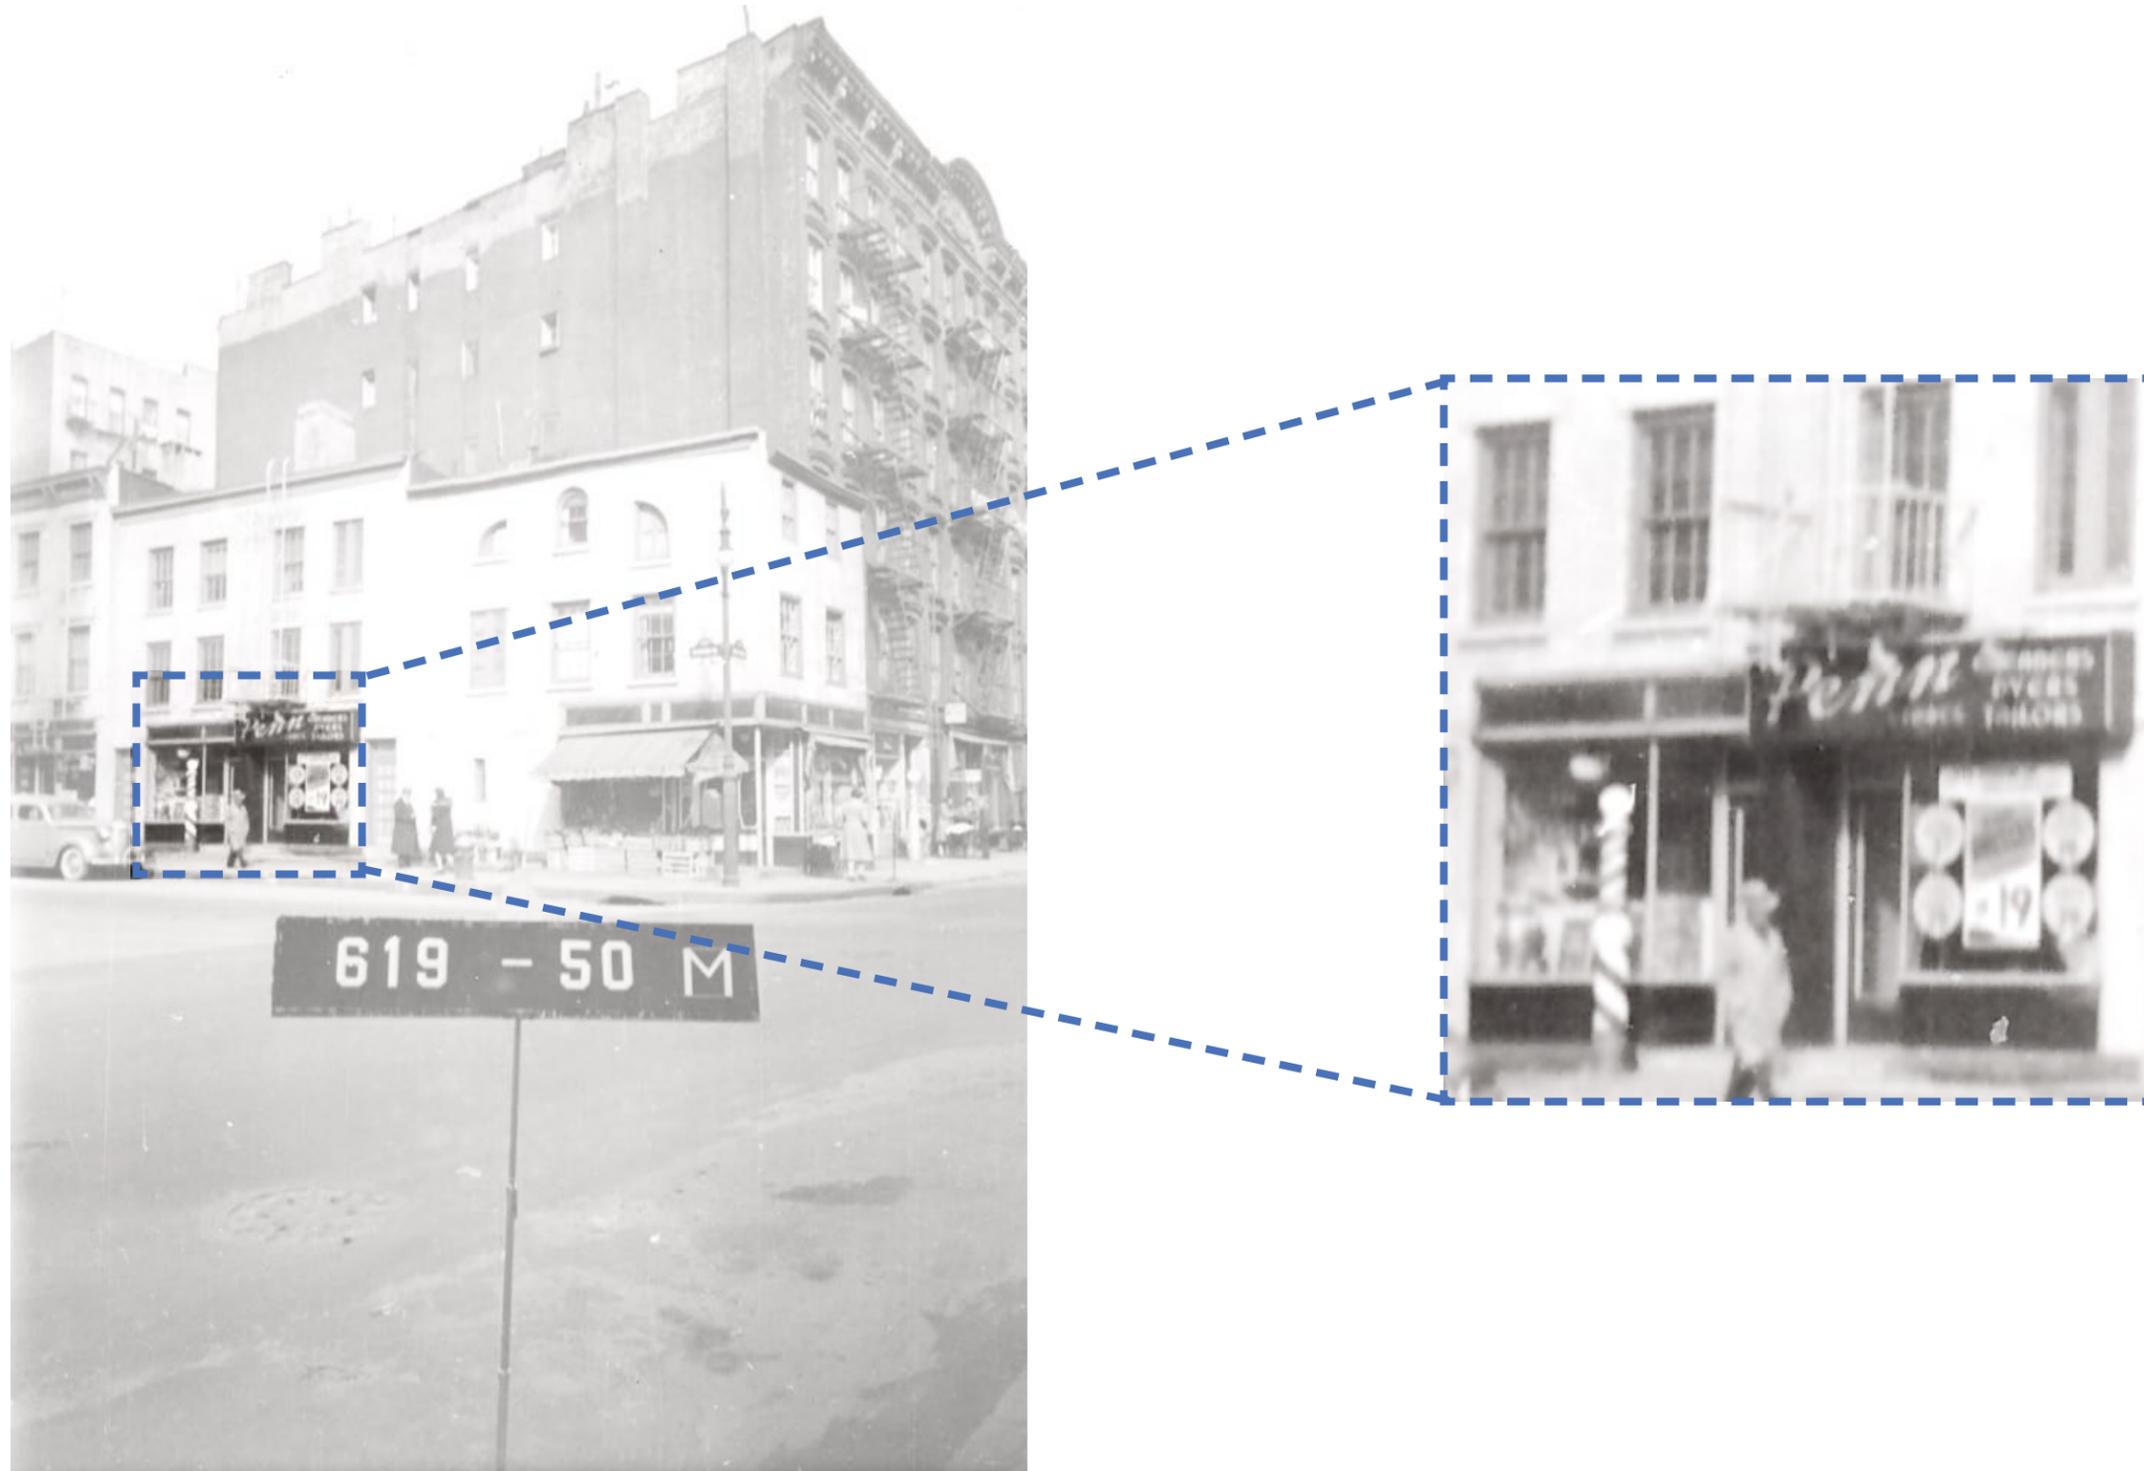

Site Address

333 BLEECKER STREET
NEW YORK
NY 10014
USA

Project

LARSSON & JENNINGS

Drawing Title

HISTORIC PHOTO

Drawing Number

LPC-100.00

Date:



0 | A0

343 CANAL STREET, 4TH FL
NEW YORK, NY 10013



Site Address

333 BLEECKER STREET
NEW YORK
NY 10014
USA

Project

LARSSON & JENNINGS


Drawing Title

EXISTING CONDITION
PHOTOS

Drawing Number

LPC-101.00

Date:

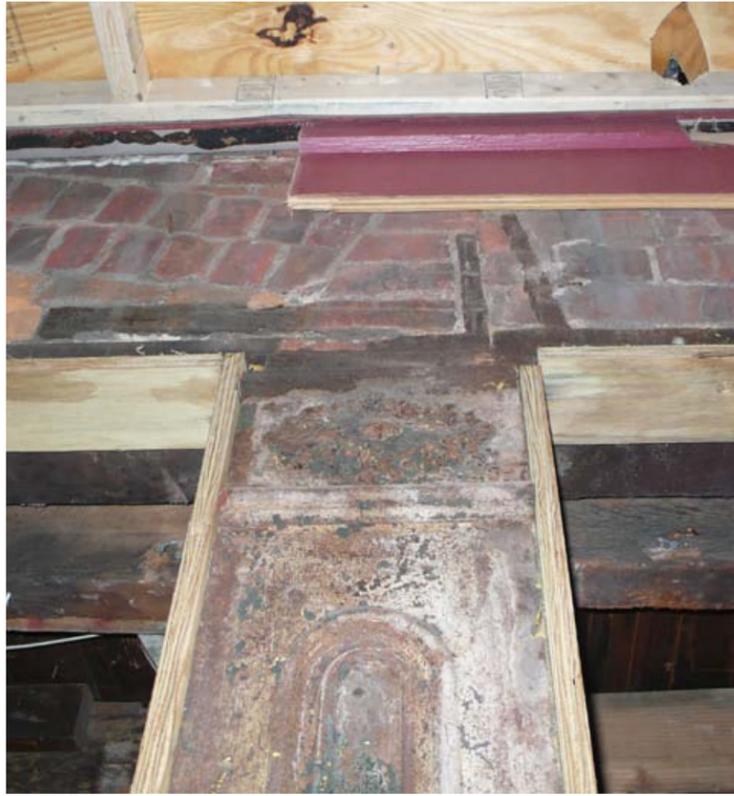

TOP OF CAST IRON COLUMN



BOTTOM OF CAST IRON COLUMN



SIDE OF CAST IRON COLUMN



BACK OF CAST IRON COLUMN

0 | A0

343 CANAL STREET, 4TH FL
NEW YORK, NY 10013

Site Address

333 BLEECKER STREET
NEW YORK
NY 10014
USA

Project

LARSSON & JENNINGS


Drawing Title

EXISTING CONDITION
PHOTOS


Drawing Number

LPC-102.00

Date:

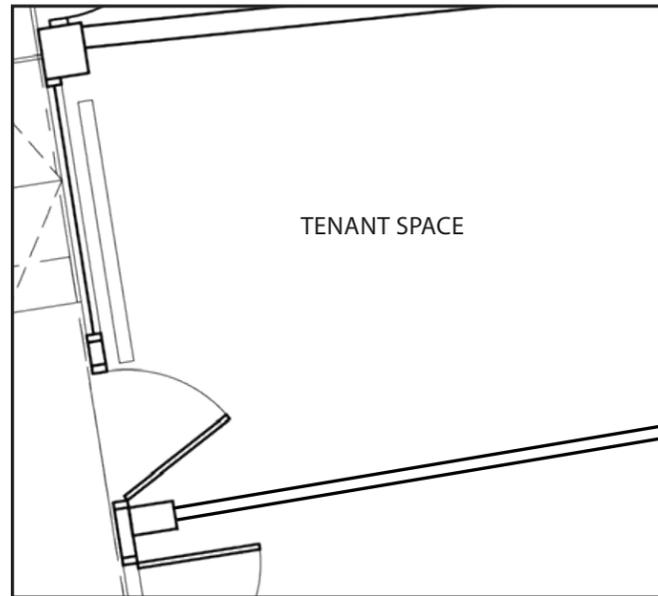

EXISTING PLAN

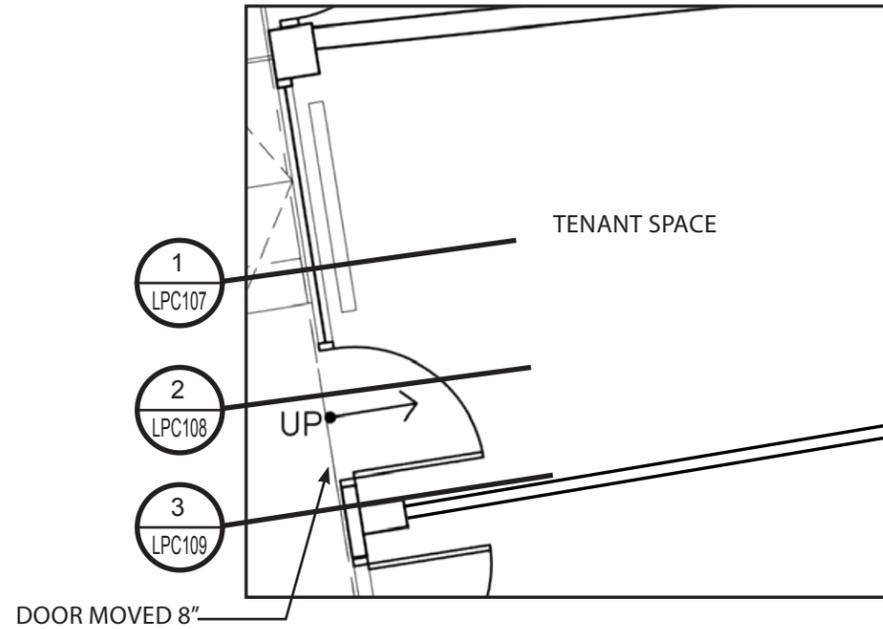

NEW PLAN

Site Address

333 BLEECKER STREET
NEW YORK
NY 10014
USA

Project

LARSSON & JENNINGS

Drawing Title

EXISTING & NEW PLANS
GROUND FLOOR


Drawing Number

LPC-103.00

Date:

0 | A0

343 CANAL STREET, 4TH FL
NEW YORK, NY 10013

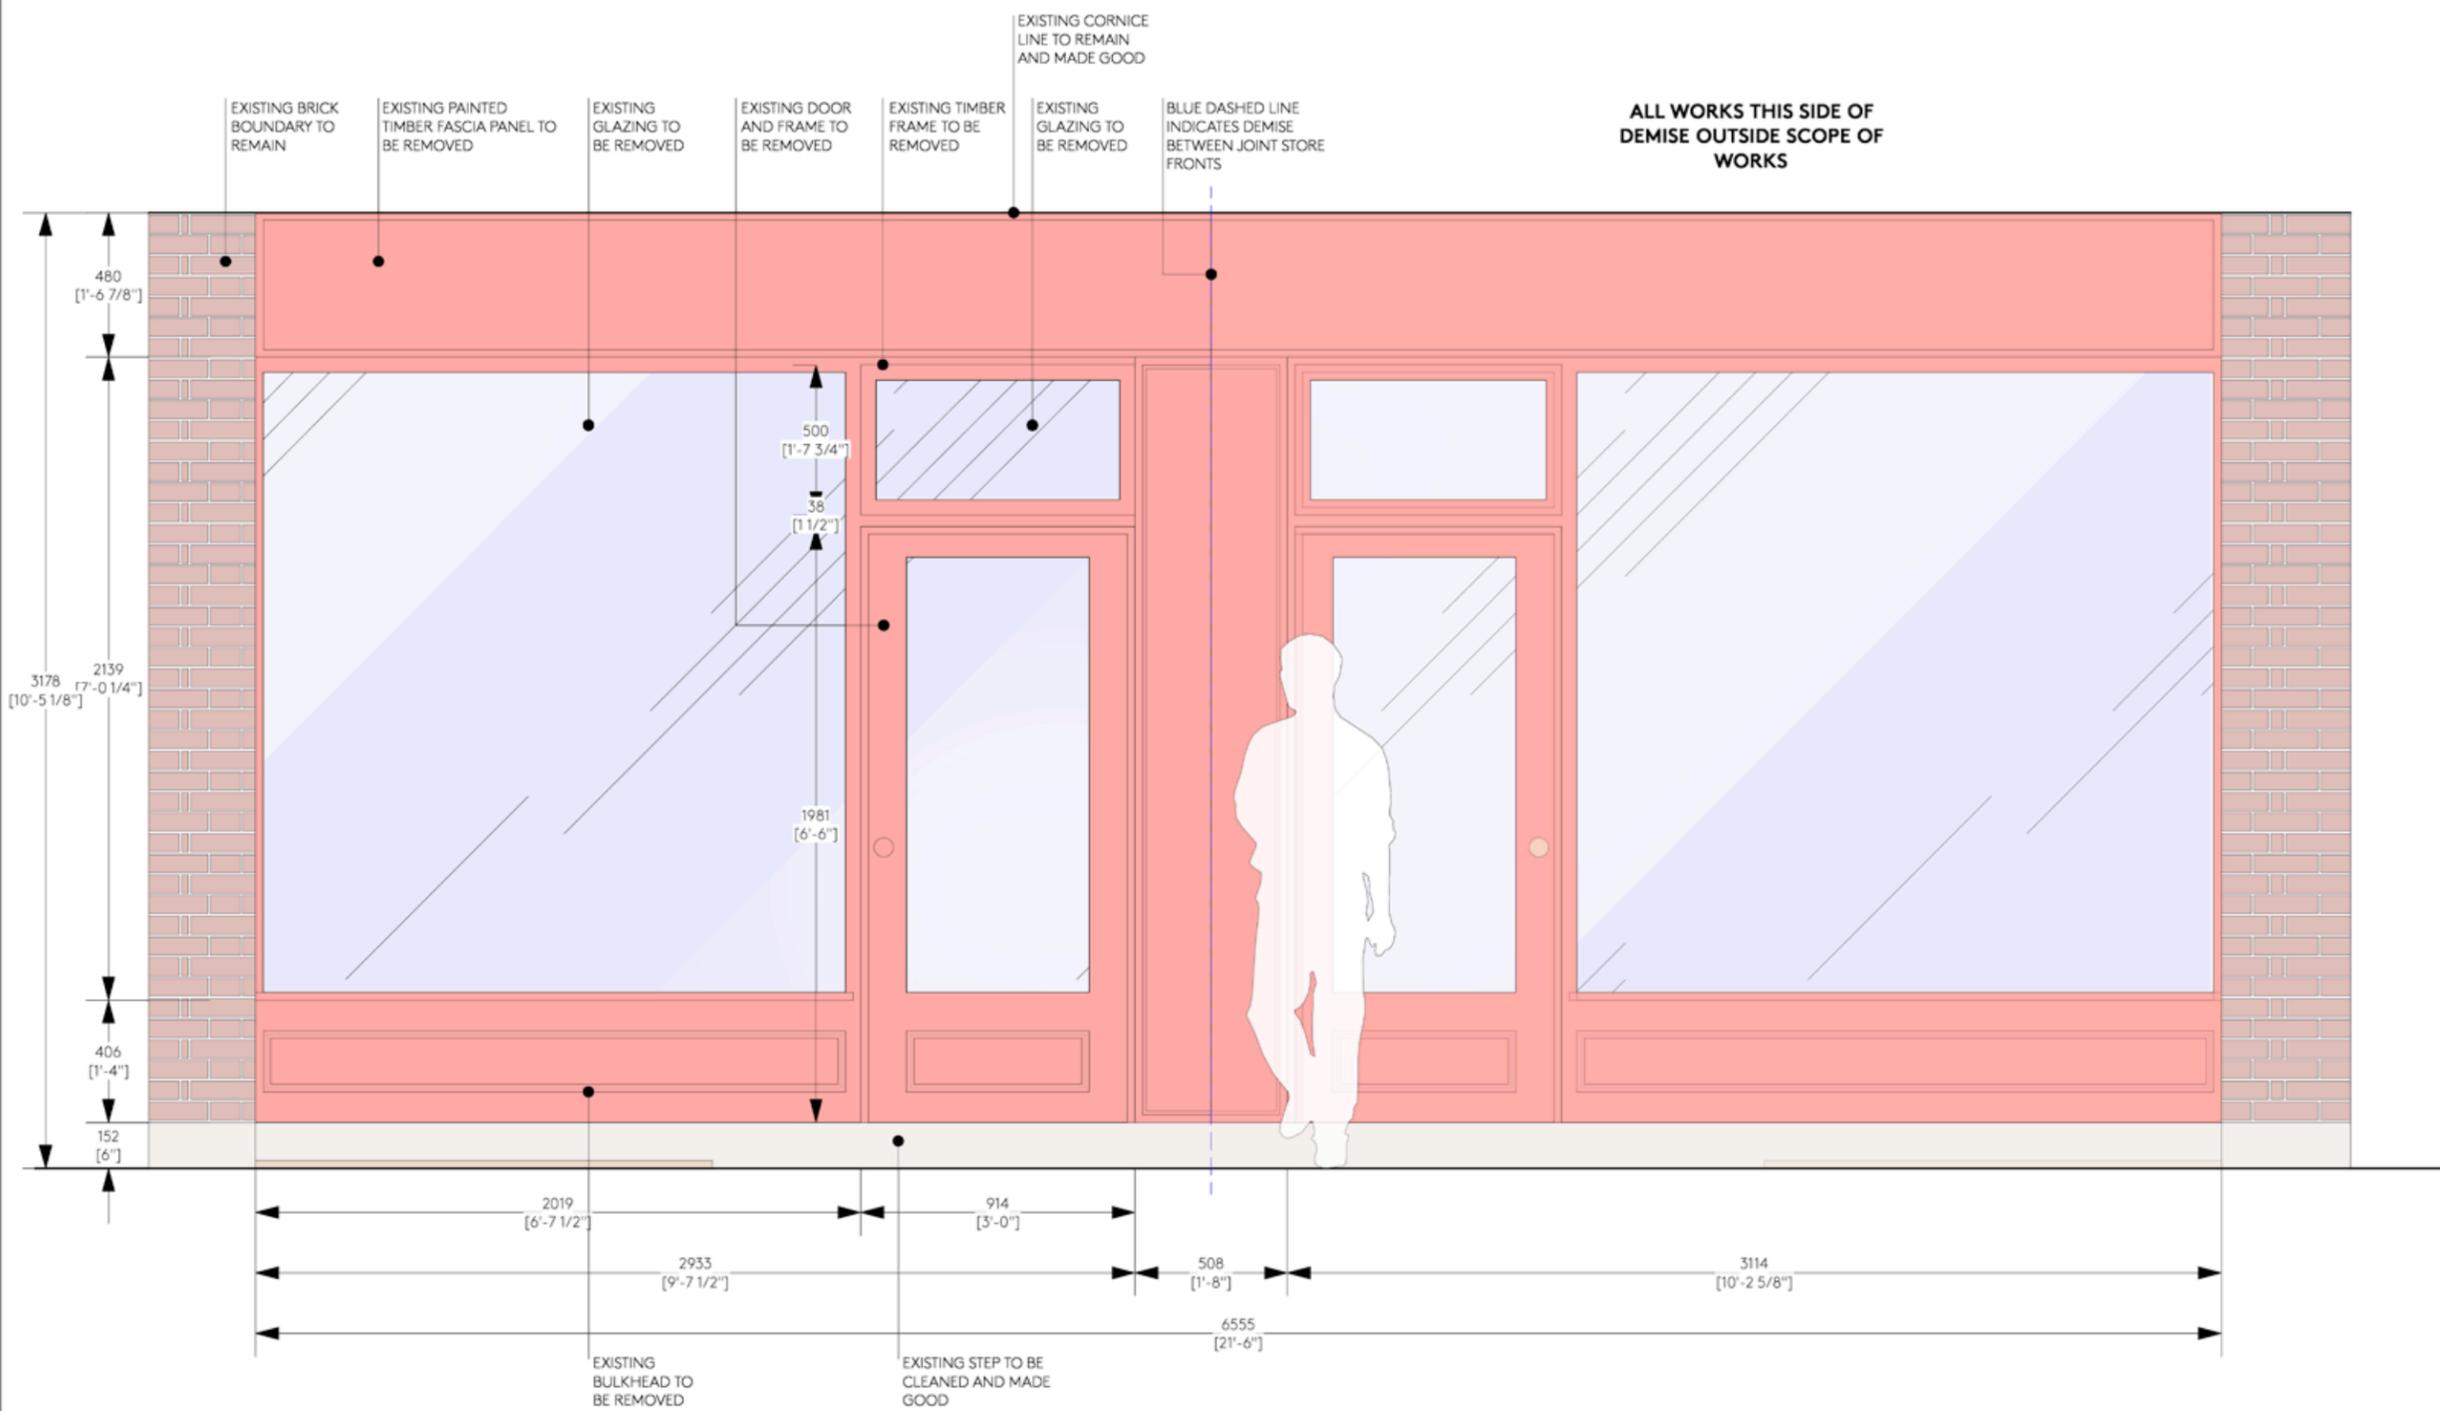

Site Address

333 BLEECKER STREET
NEW YORK
NY 10014
USA

Project

LARSSON & JENNINGS

Drawing Title


EXISTING FACADE
FRONT ELEVATION

Drawing Number

LPC-104.00

Date:

343 CANAL STREET, 4TH FL
NEW YORK, NY 10013

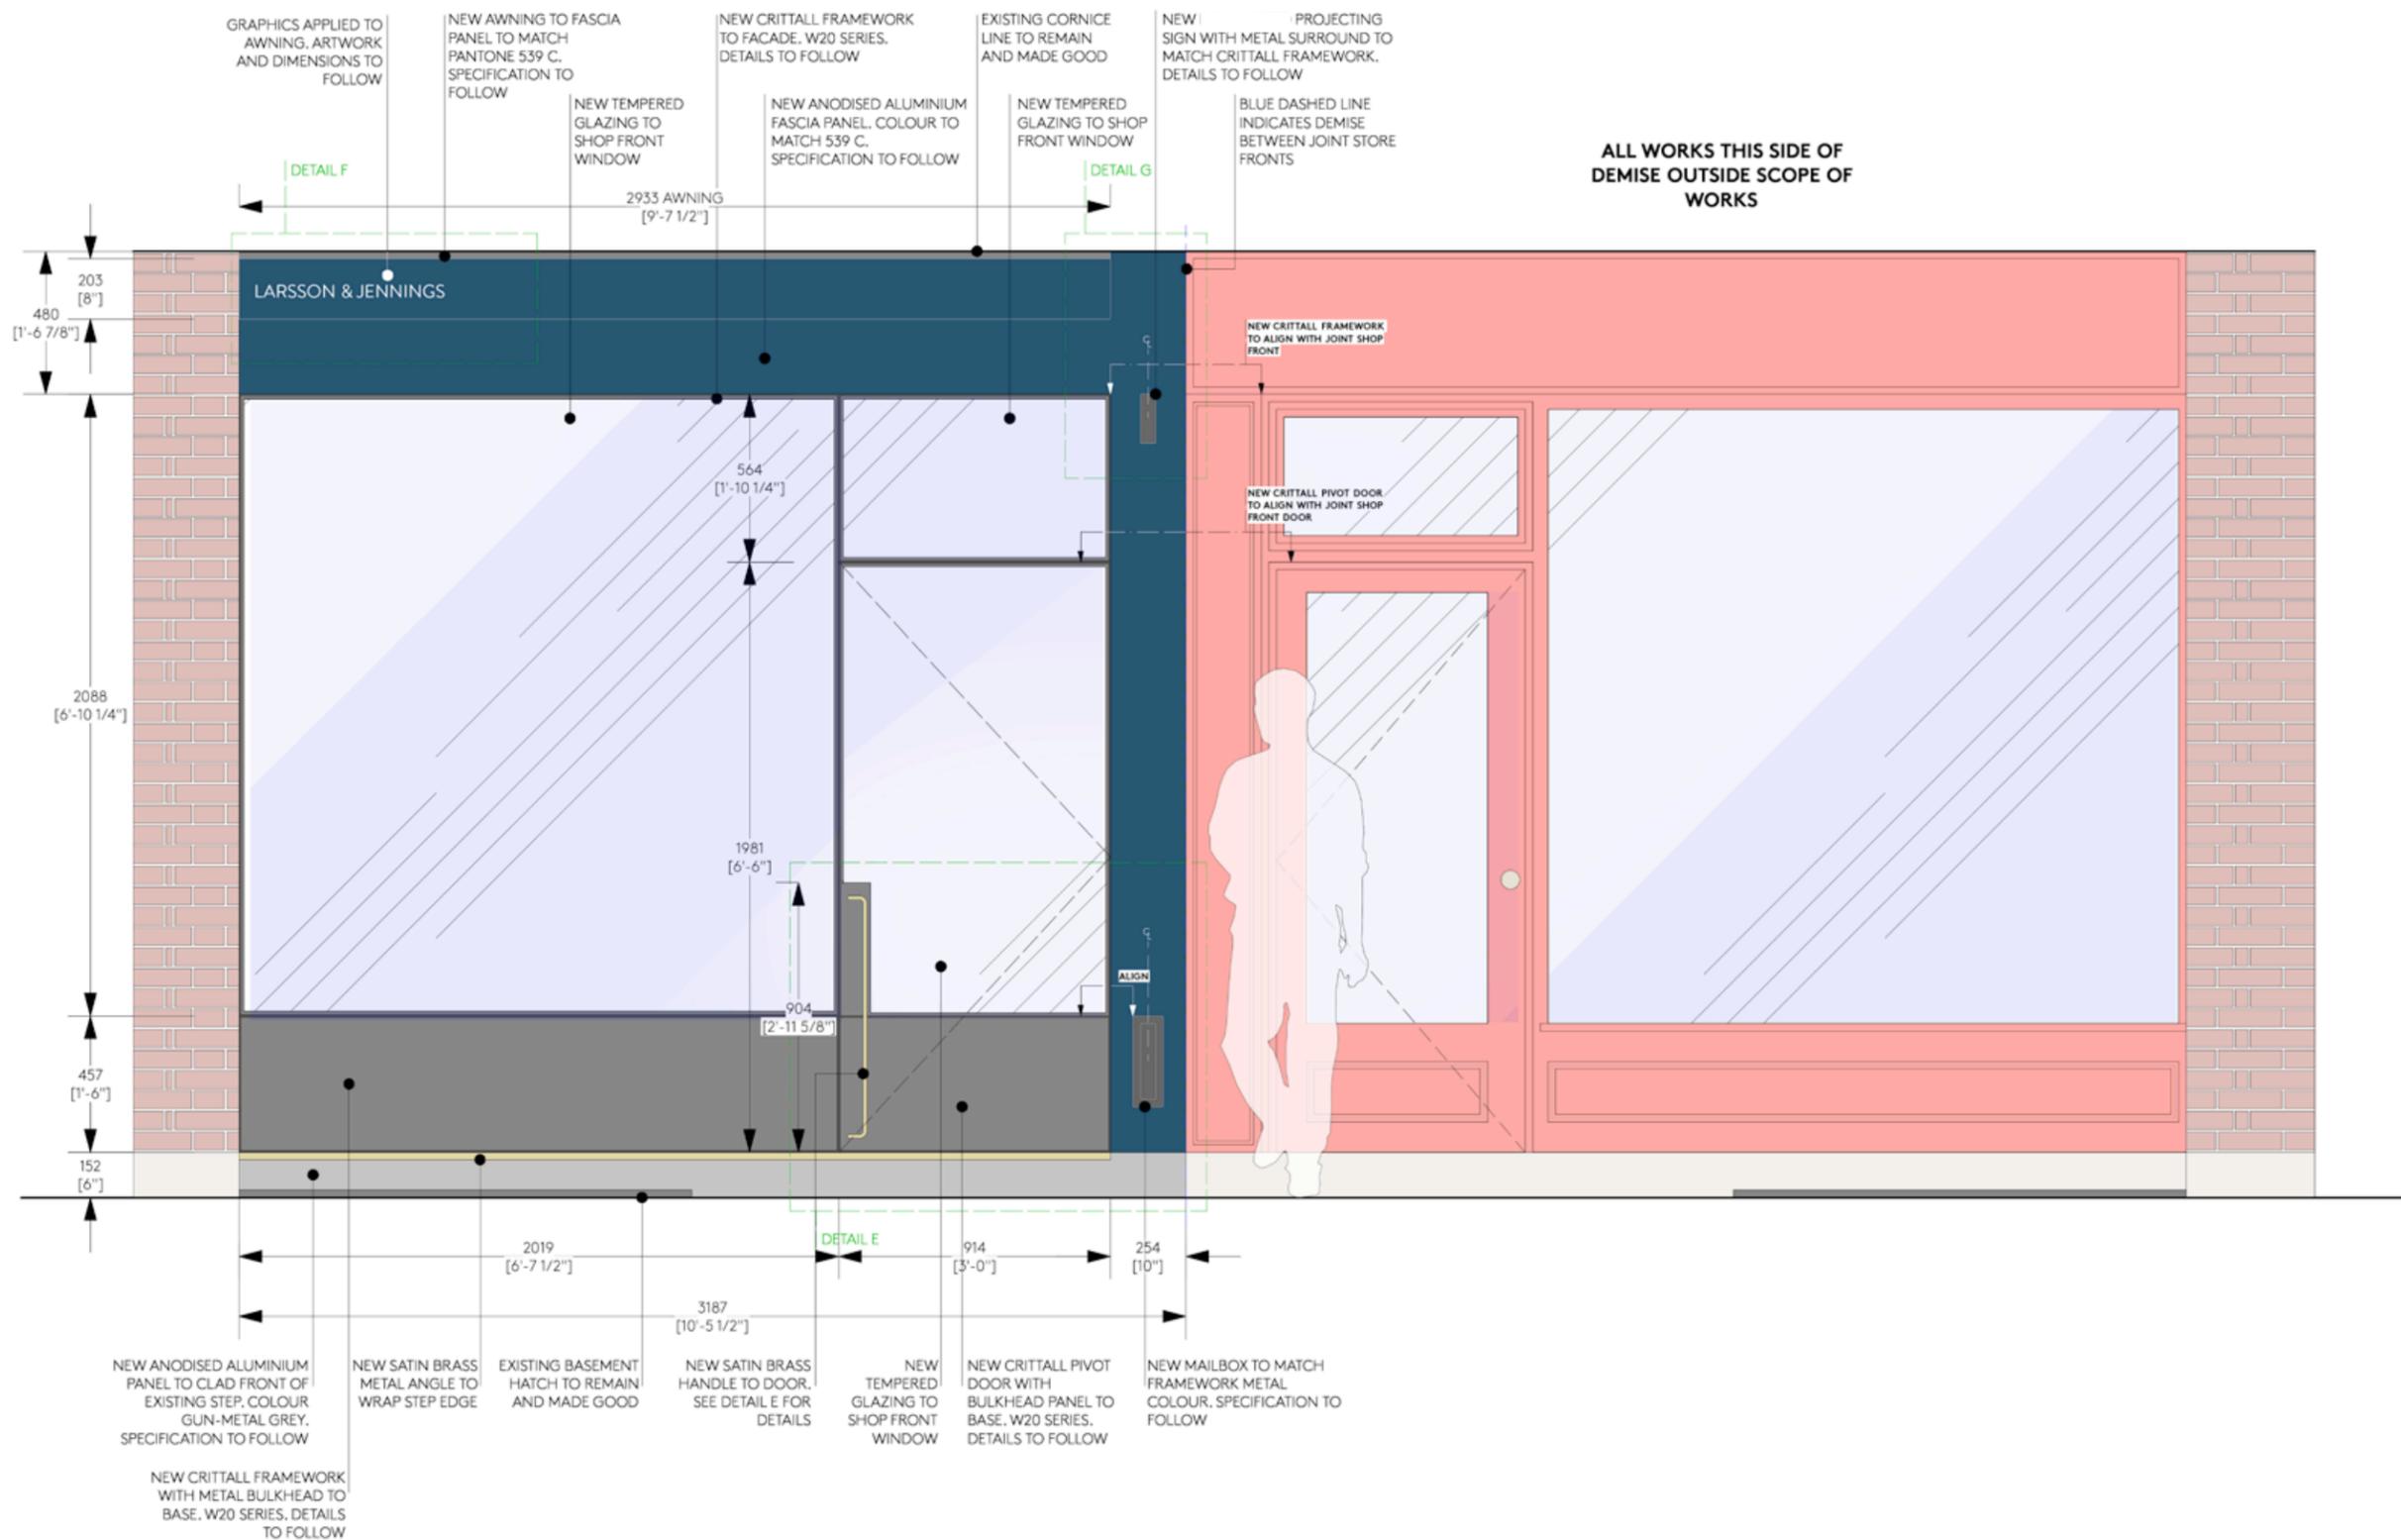

Site Address

333 BLEECKER STREET
NEW YORK
NY 10014
USA

Project

LARSSON & JENNINGS

Drawing Title

PROPOSED
FRONT ELEVATION


Drawing Number

LPC-105.00

Date:

0 | A0

343 CANAL STREET, 4TH FL
NEW YORK, NY 10013

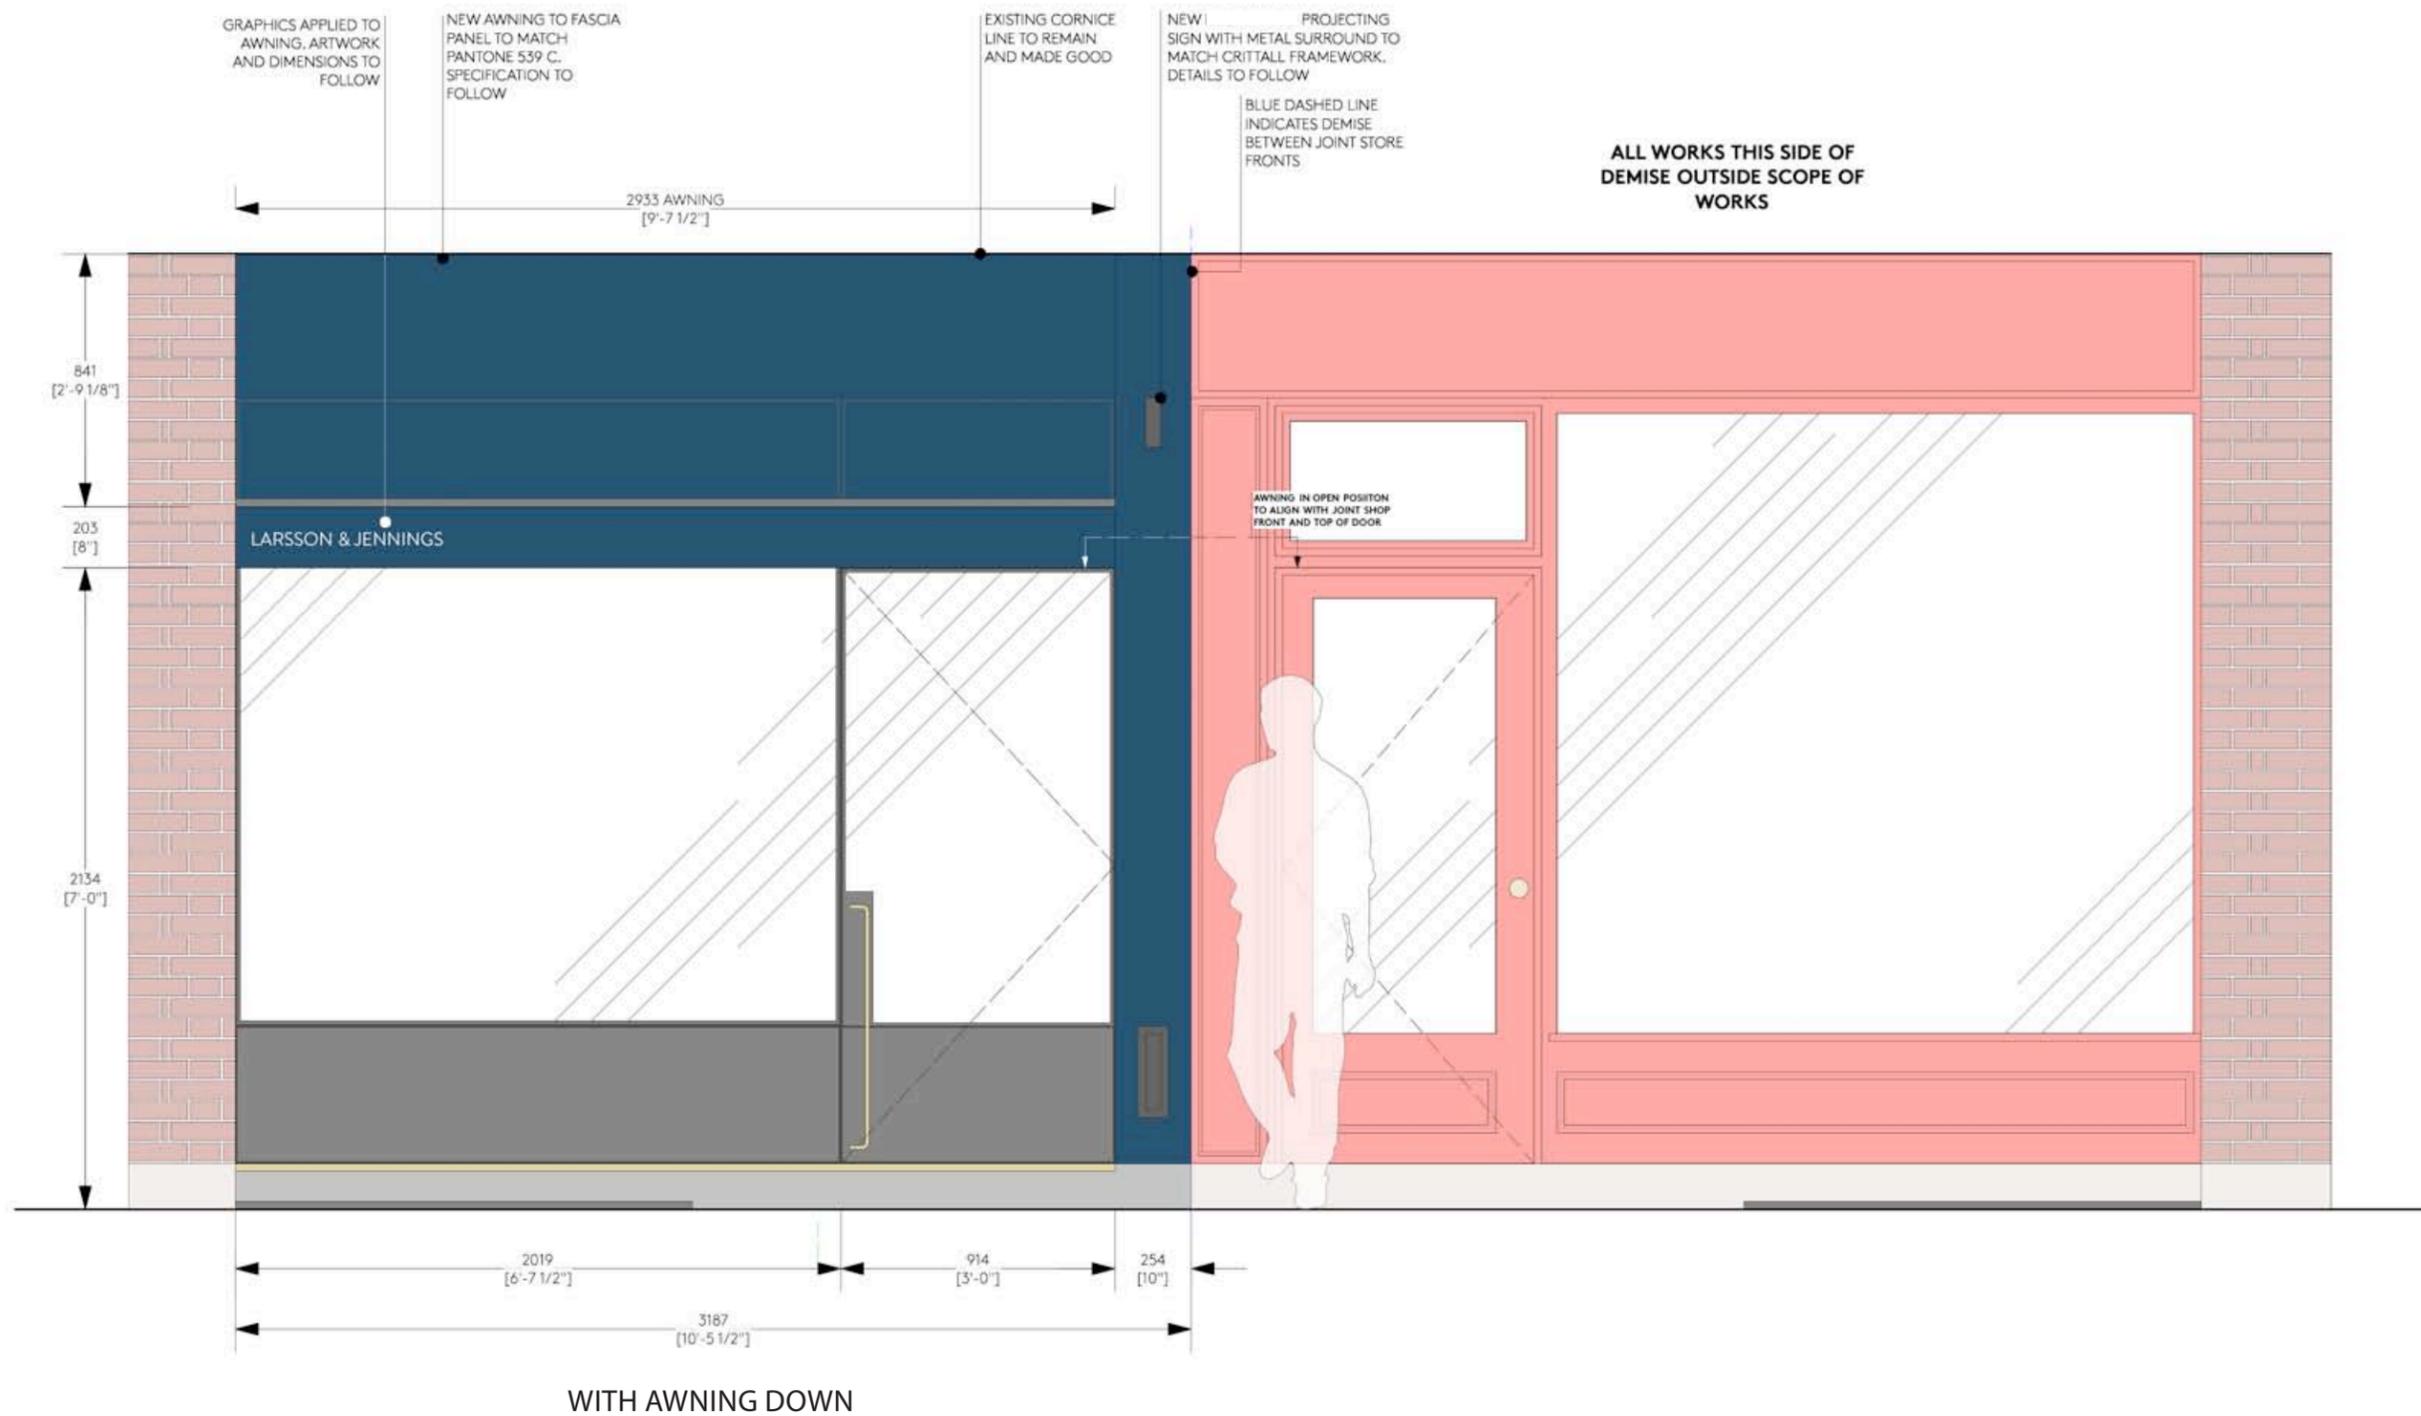

Site Address

333 BLEECKER STREET
NEW YORK
NY 10014
USA

Project

LARSSON & JENNINGS


Drawing Title

PROPOSED
FRONT ELEVATION W/ AWNING


Drawing Number

LPC-106.00


Date:

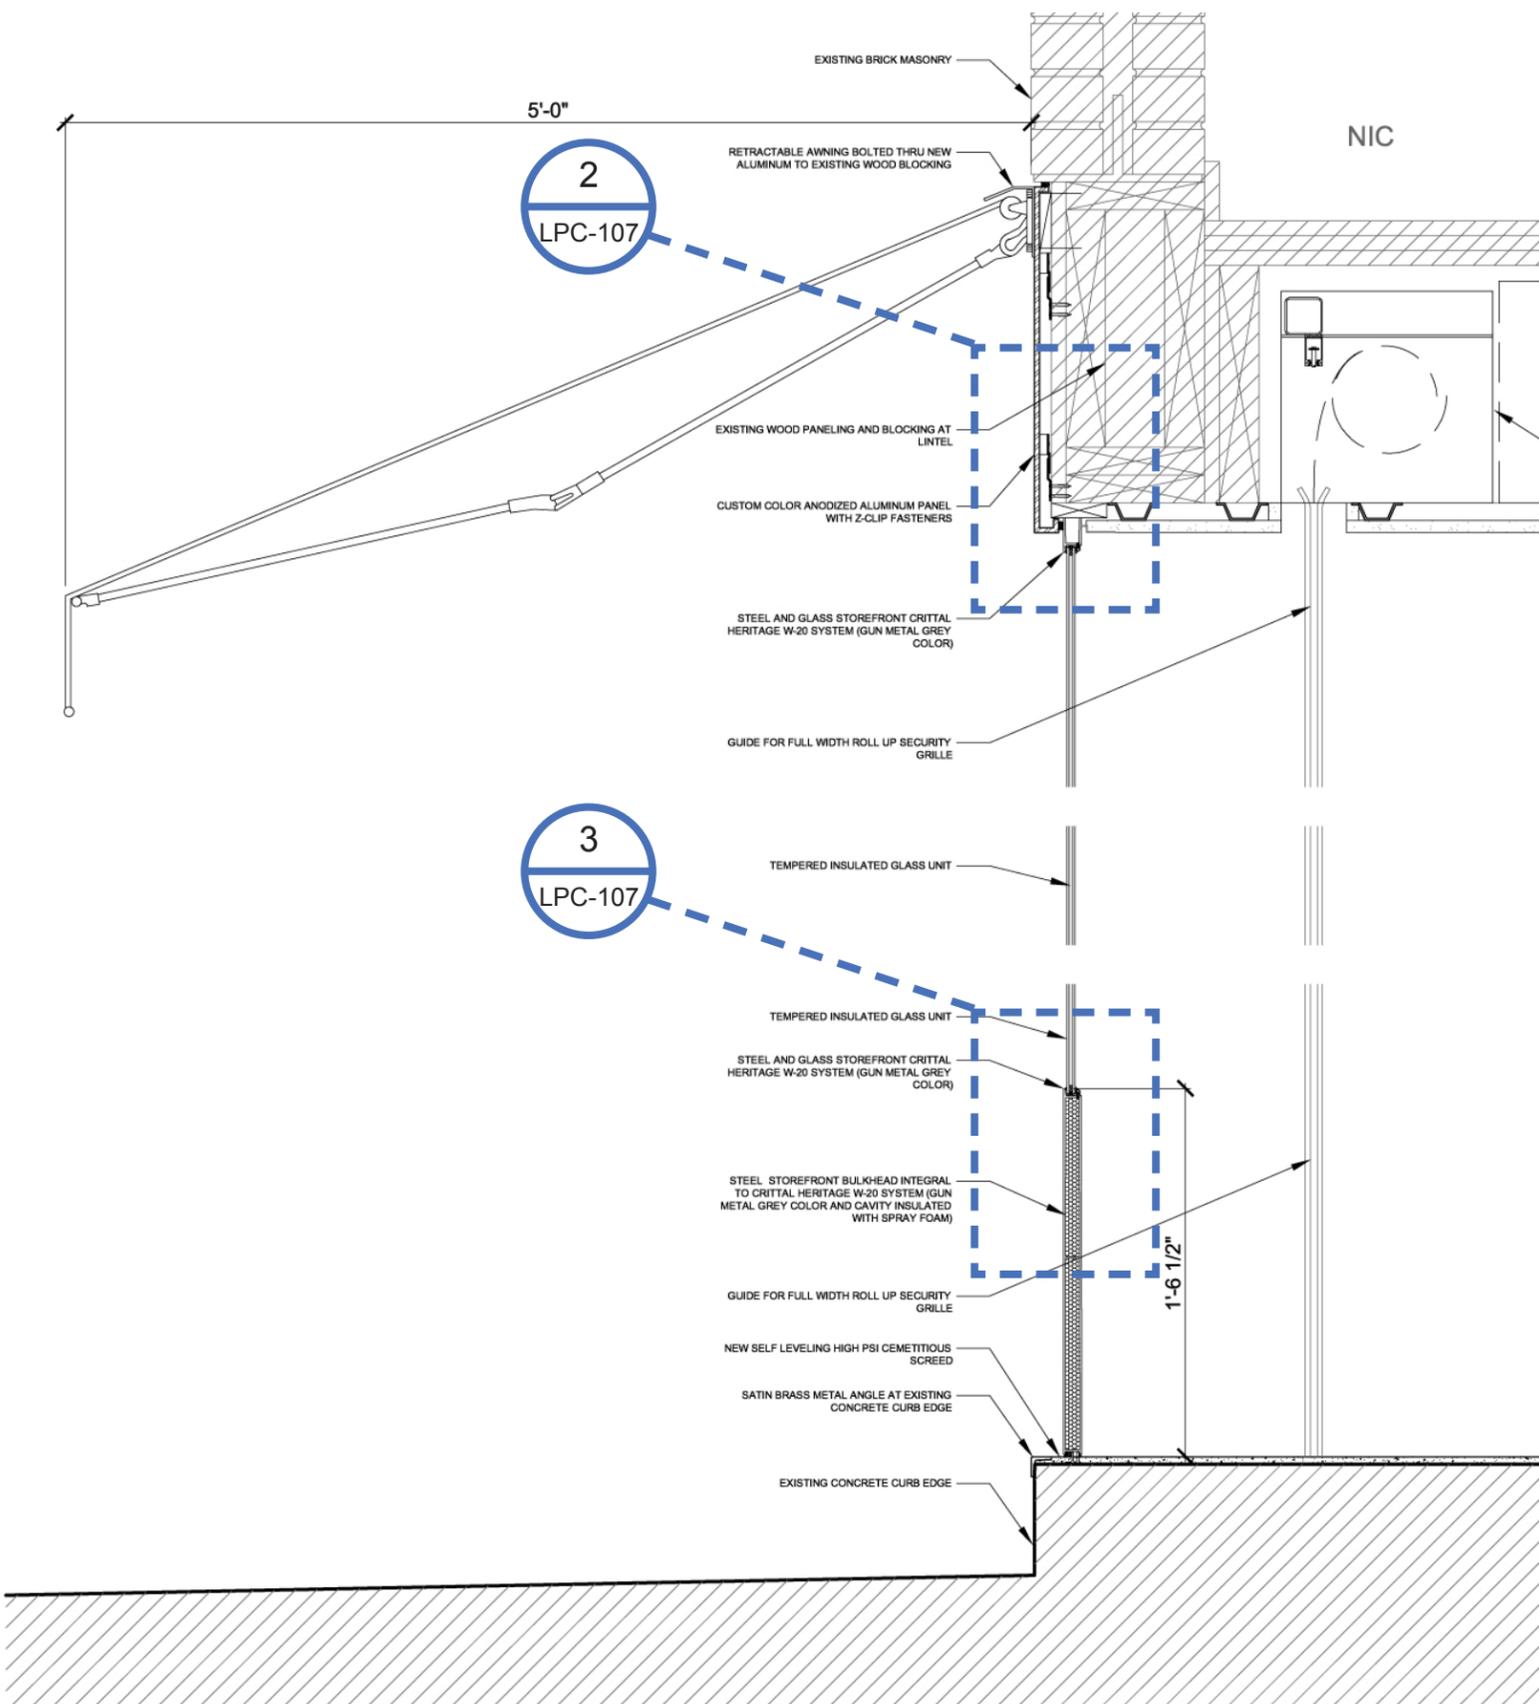

SECTION DETAIL @ STOREFRONT 1
SCALE: 1-1/2" = 1'-0"

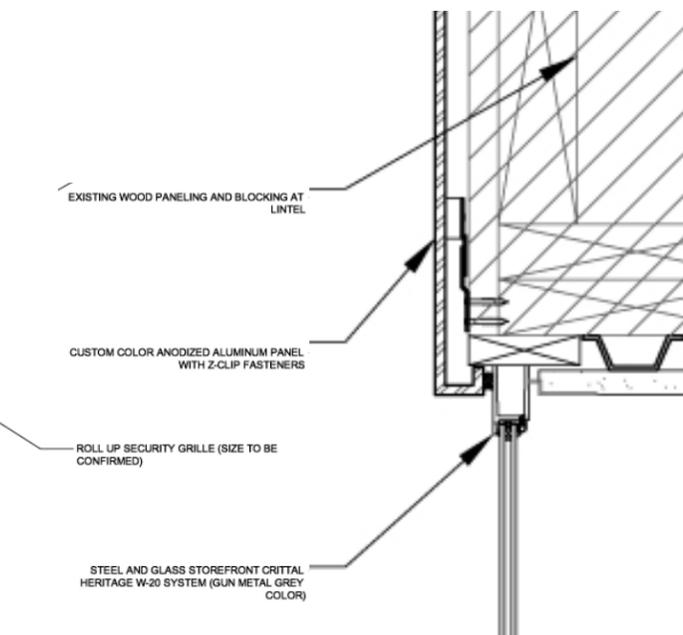

SECTION DETAIL @ STOREFRONT 2
SCALE: 1-1/2" = 1'-0"

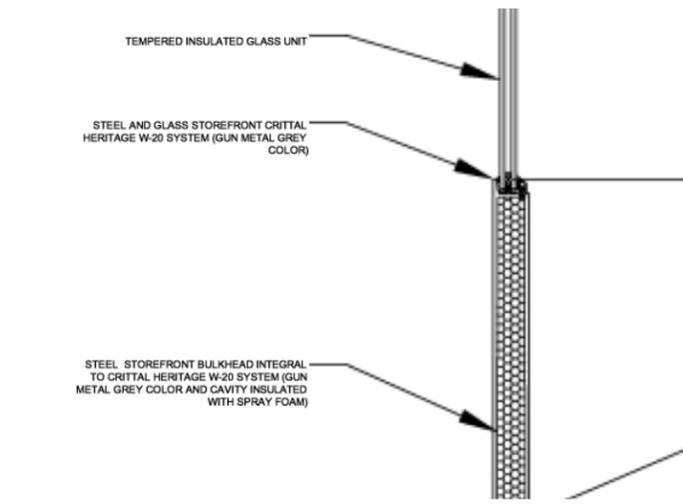

SECTION DETAIL @ STOREFRONT 3
SCALE: 1-1/2" = 1'-0"


Site Address
333 BLEECKER STREET
NEW YORK
NY 10014
USA

Project
LARSSON & JENNINGS

Drawing Title
STOREFRONT SECTION


Drawing Number
LPC-107.00

Date:

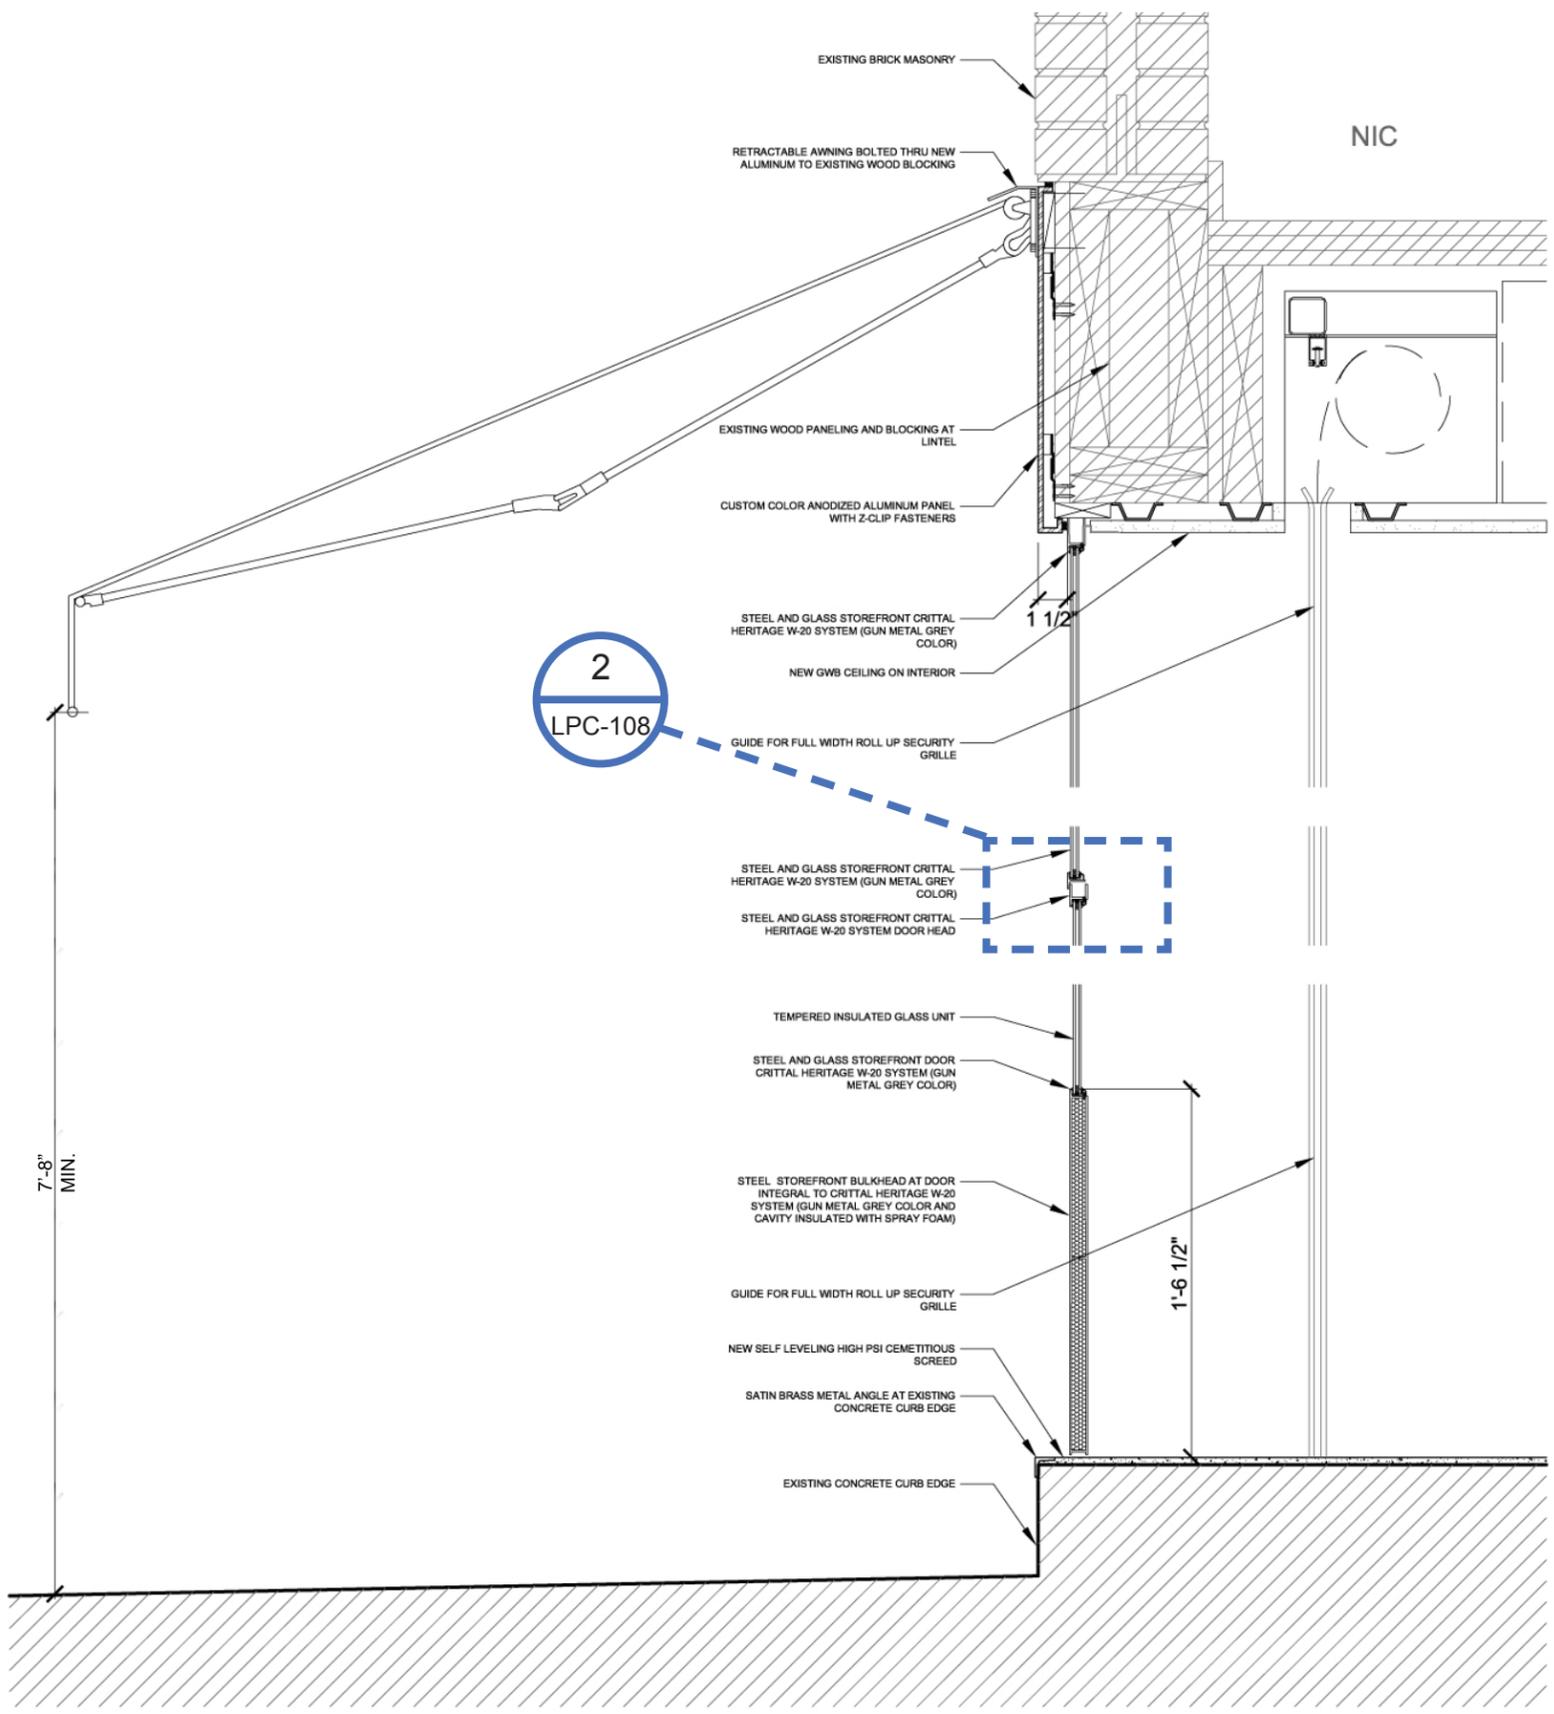

2
LPC-108

SECTION DETAIL @ STOREFRONT 2
SCALE: 1-1/2" = 1'-0"

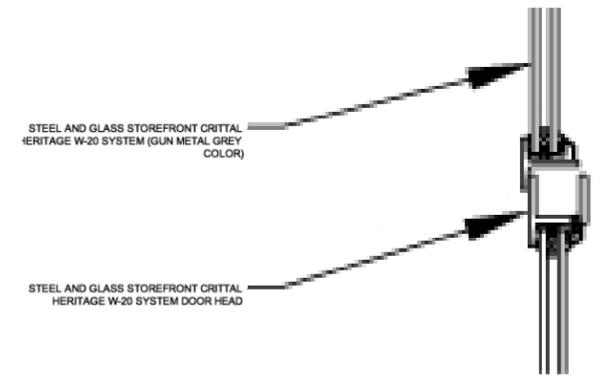

SECTION DETAIL @ STOREFRONT 1
SCALE: 1-1/2" = 1'-0"

Site Address
333 BLEECKER STREET
NEW YORK
NY 10014
USA

Project
LARSSON & JENNINGS


Drawing Title
STOREFRONT SECTION

Drawing Number
LPC-108.00

Date:

0 | A0

343 CANAL STREET, 4TH FL
NEW YORK, NY 10013

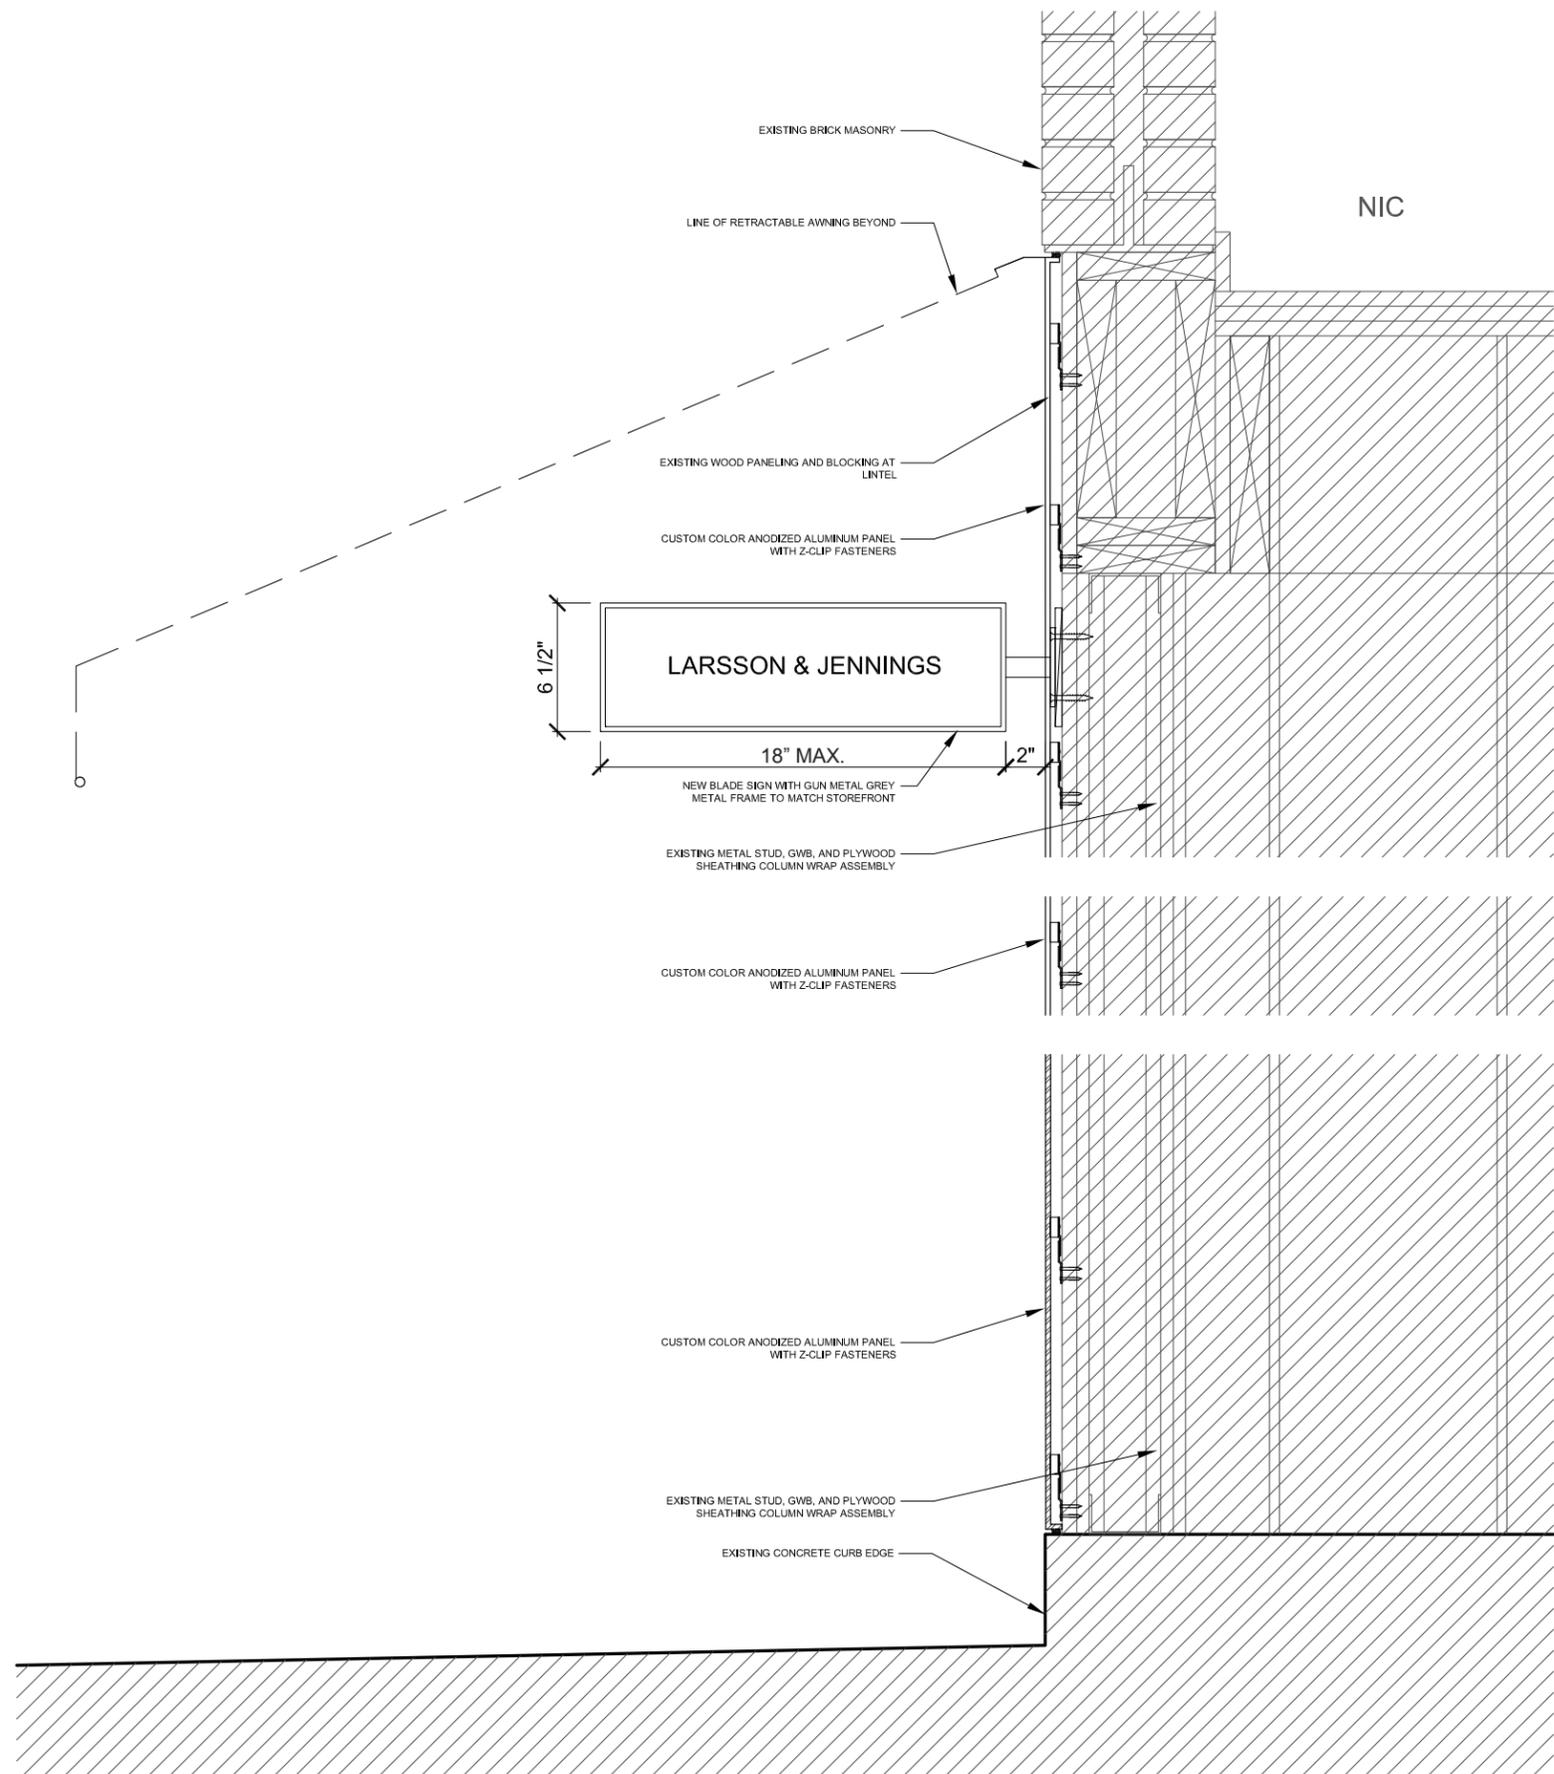

Site Address

333 BLEECKER STREET
NEW YORK
NY 10014
USA

Project

LARSSON & JENNINGS

Drawing Title

STOREFRONT SECTION






Drawing Number

LPC-109.00

Date:

SECTION DETAIL @ STOREFRONT 3

SCALE: 1-1/2" = 1'-0"

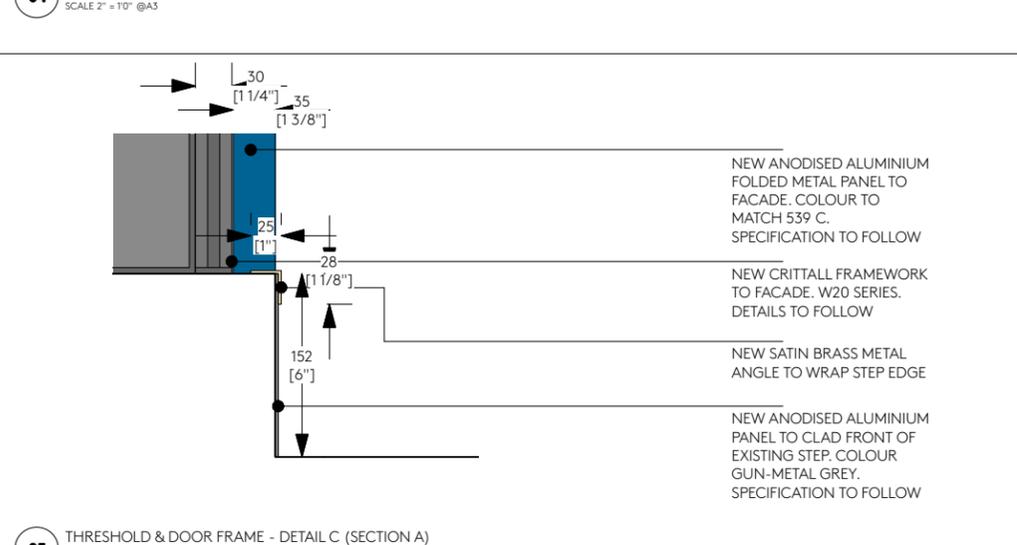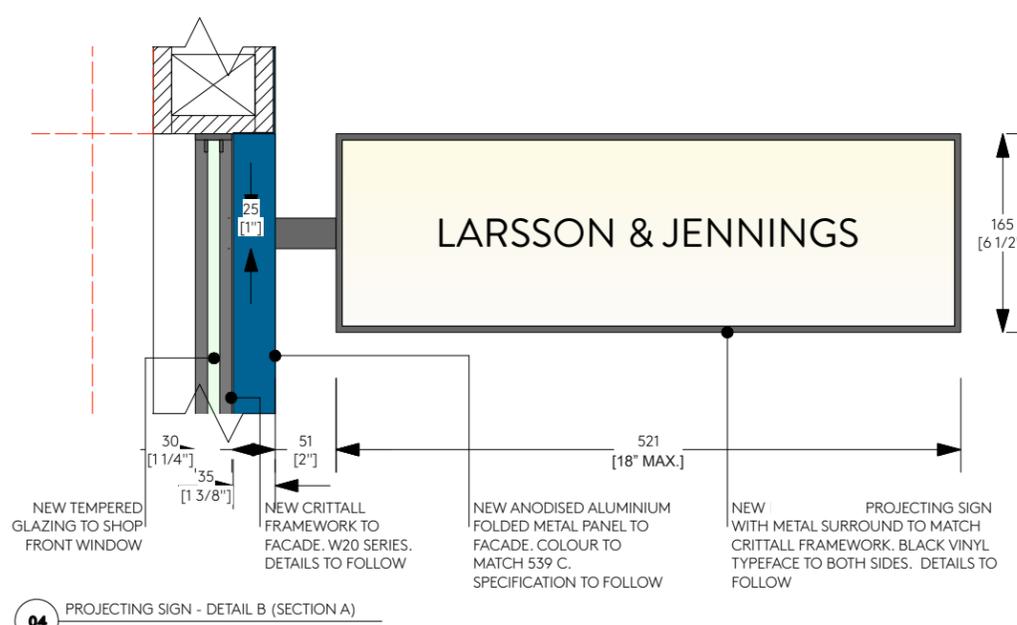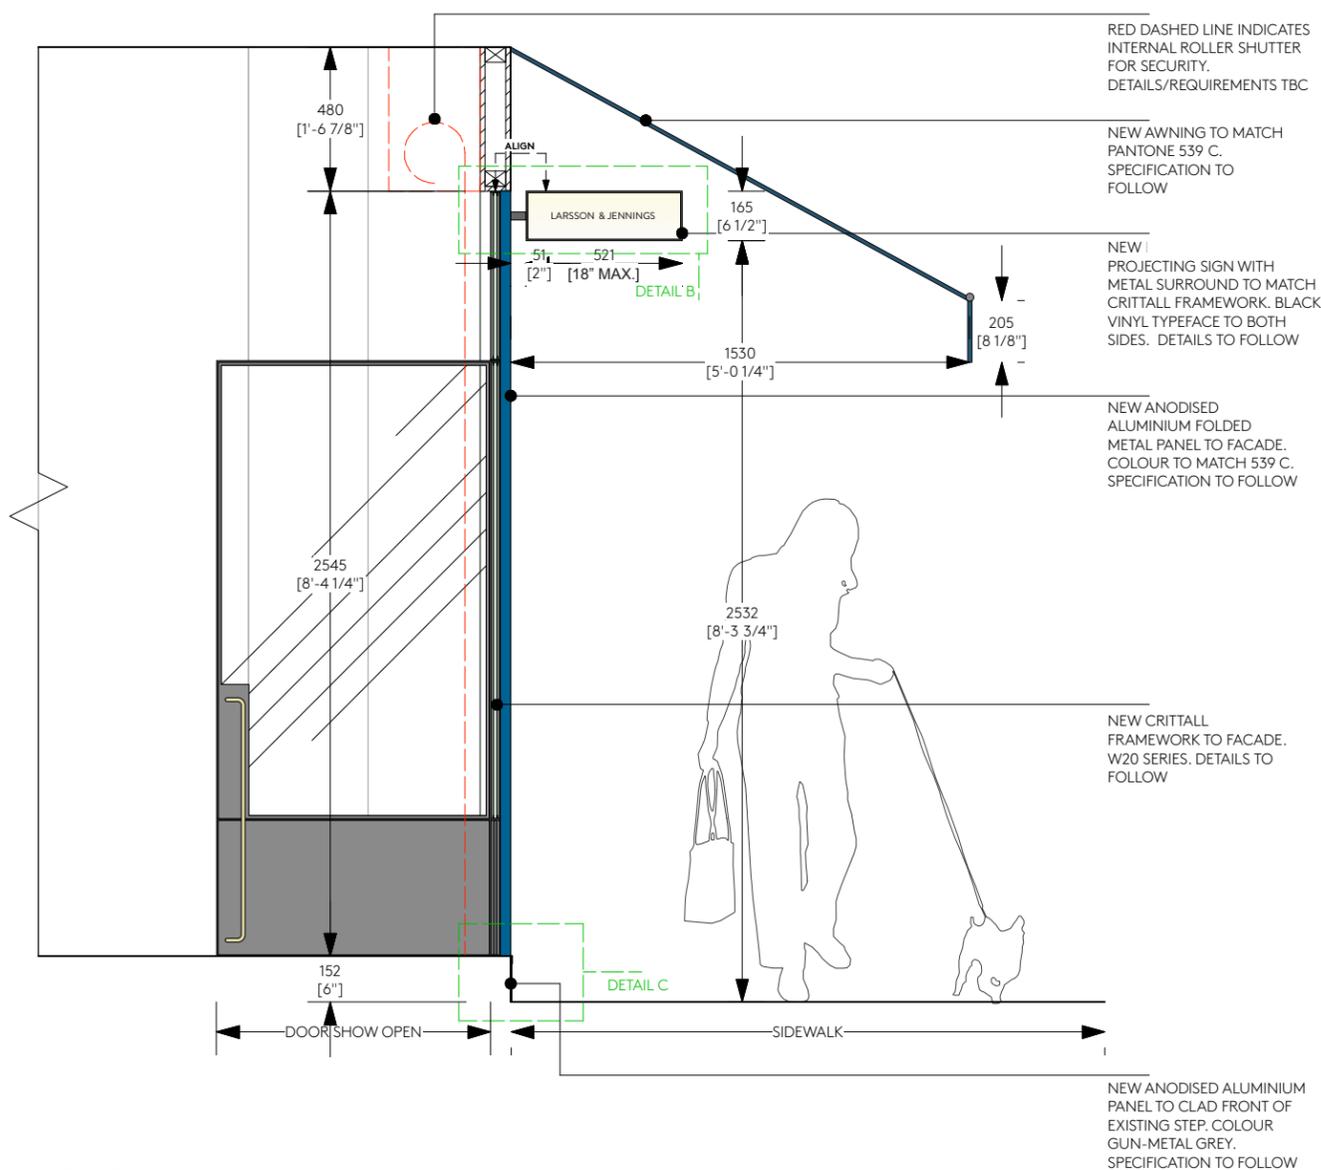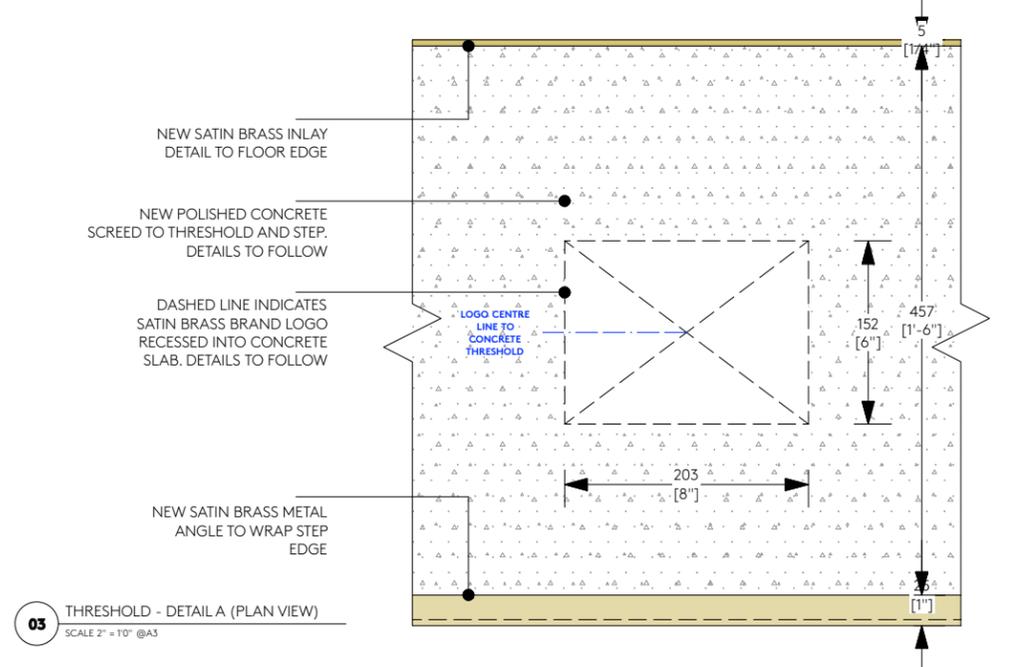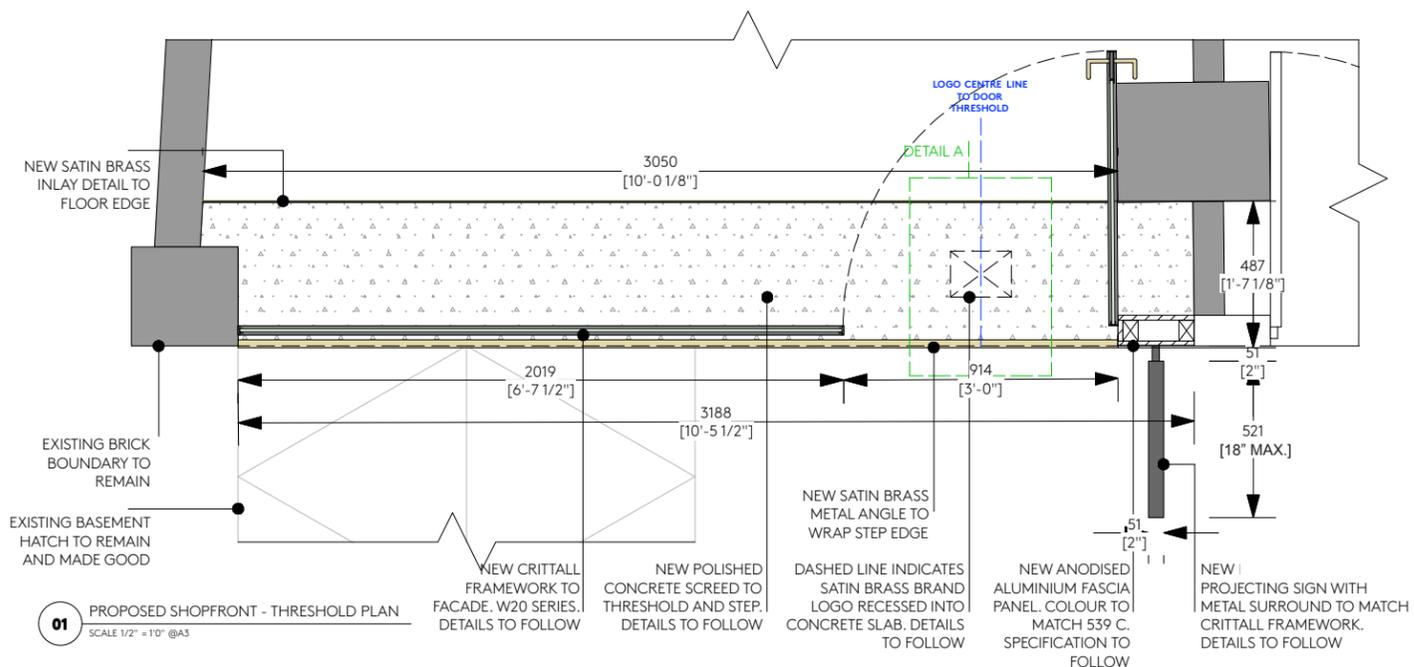

Site Address

333 BLEECKER STREET
NEW YORK
NY 10014
USA

Project

LARSSON & JENNINGS


Drawing Title

PROPOSED SECTION A AND
STOREFRONT DETAILS

Drawing Number

LPC-110.00

Date:

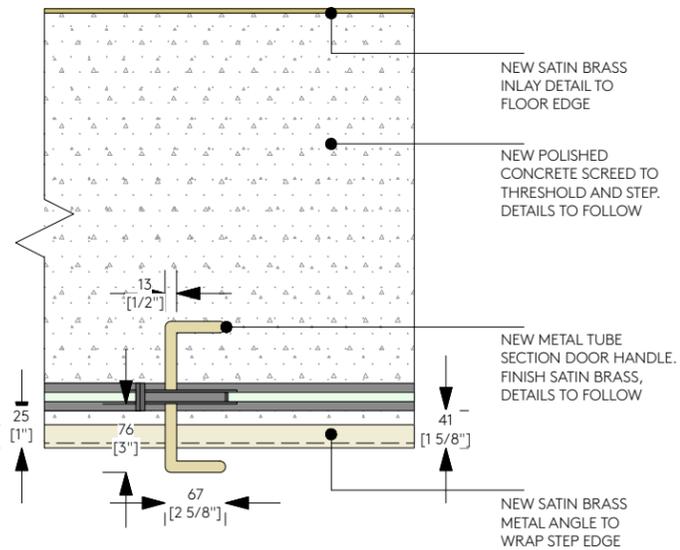

01 DOOR HANDLE - DETAIL D DOOR HANDLE (PLAN VIEW)
SCALE 1-1/2" = 1'0" @A3



03 AWNING CLOSED - DETAIL F (FRONT ELEVATION)
SCALE 1-1/2" = 1'0" @A3


GRAPHICS APPLIED TO AWNING. ARTWORK AND DIMENSIONS TO FOLLOW

NEW AWNING TO FASCIA PANEL TO MATCH PANTONE 539 C. SPECIFICATION TO FOLLOW

NEW ANODISED ALUMINIUM FASCIA PANEL. COLOUR TO MATCH 539 C. SPECIFICATION TO FOLLOW

0 | A0

343 CANAL STREET, 4TH FL
NEW YORK, NY 10013

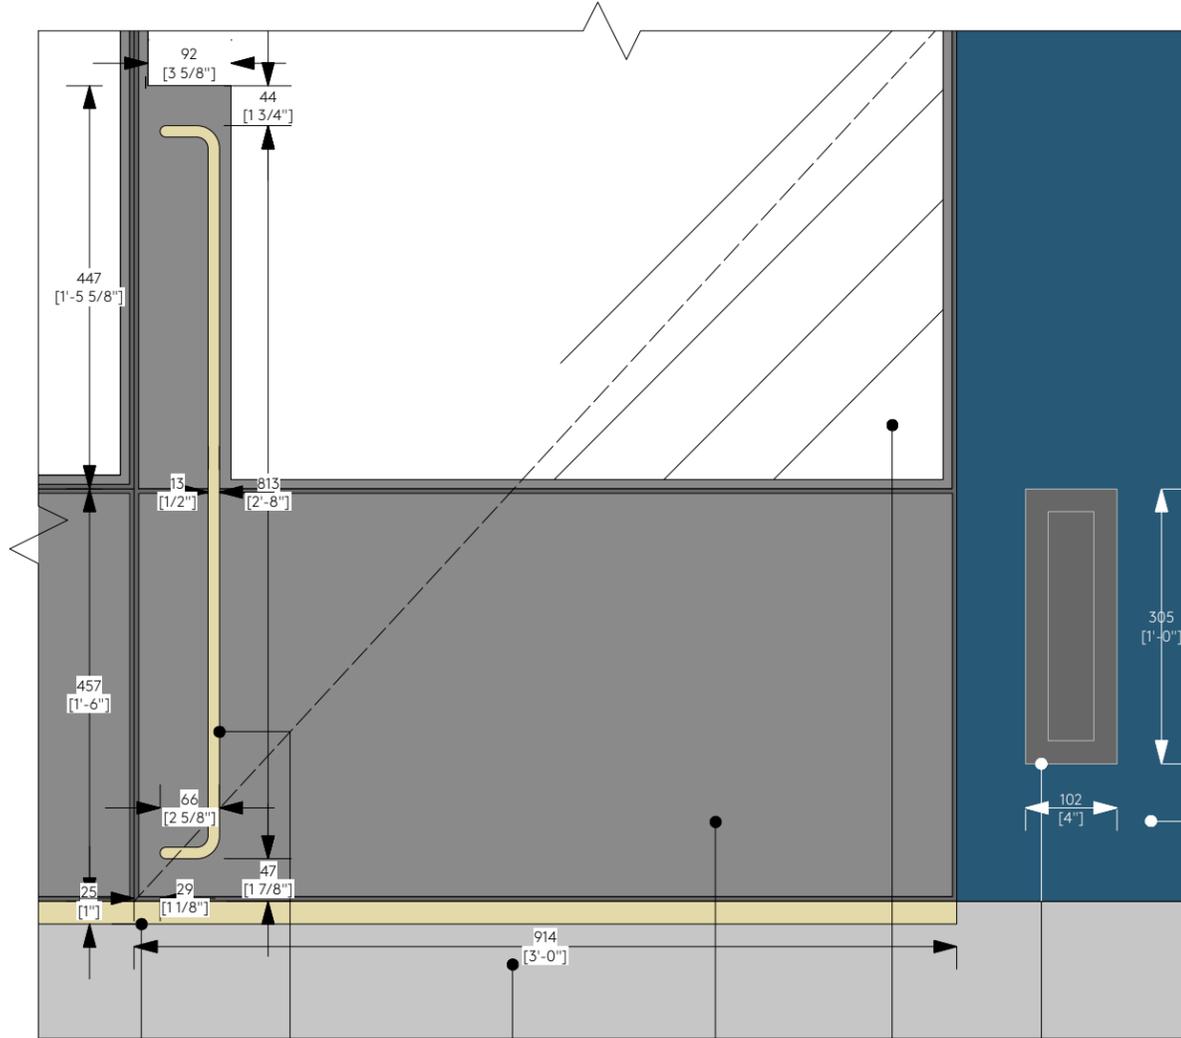

02 DOOR HANDLE - DETAIL E DOOR HANDLE (FRONT ELEVATION)
SCALE 1-1/2" = 1'0" @A3

NEW SATIN BRASS METAL ANGLE TO WRAP STEP EDGE

NEW METAL TUBE SECTION DOOR HANDLE. FINISH SATIN BRASS. DETAILS TO FOLLOW


NEW ANODISED ALUMINIUM PANEL TO CLAD FRONT OF EXISTING STEP. COLOUR GUN-METAL GREY. SPECIFICATION TO FOLLOW

NEW CRITTALL PIVOT DOOR WITH BULKHEAD PANEL TO BASE. W20 SERIES. DETAILS TO FOLLOW

NEW TEMPERED GLAZING TO SHOP FRONT WINDOW

NEW MAILBOX TO MATCH FRAMEWORK METAL COLOUR. SPECIFICATION TO FOLLOW

NEW ANODISED ALUMINIUM FASCIA PANEL. COLOUR TO MATCH 539 C. SPECIFICATION TO FOLLOW

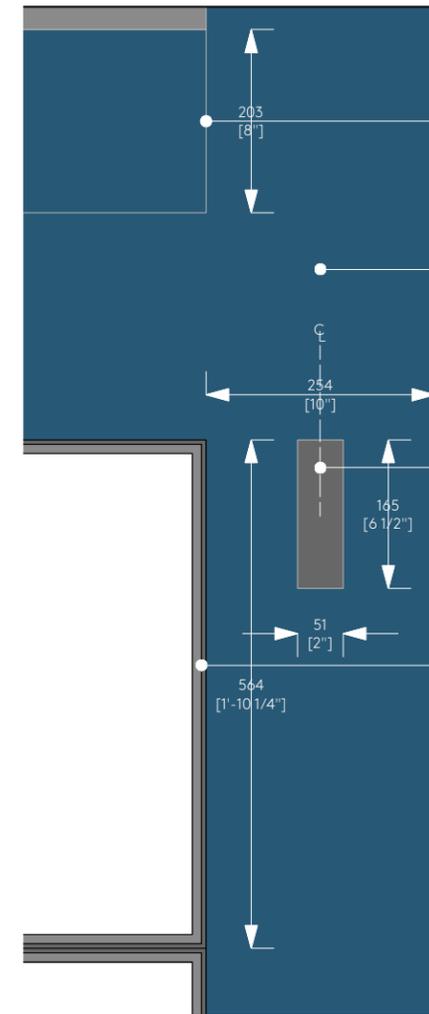

04 PROJECTING SIGN - DETAIL G (FRONT ELEVATION)
SCALE 1-1/2" = 1'0" @A3

NEW AWNING TO FASCIA PANEL TO MATCH PANTONE 539 C. SPECIFICATION TO FOLLOW

NEW ANODISED ALUMINIUM FASCIA PANEL. COLOUR TO MATCH 539 C. SPECIFICATION TO FOLLOW

NEW PROJECTING SIGN WITH METAL SURROUND TO MATCH CRITTALL FRAMEWORK. BLACK VINYL TYPEFACE TO BOTH SIDES. DETAILS TO FOLLOW

NEW CRITTALL FRAMEWORK TO FACADE. W20 SERIES. DETAILS TO FOLLOW

Site Address

333 BLEECKER STREET
NEW YORK
NY 10014
USA

Project

LARSSON & JENNINGS

Drawing Title

PROPOSED STOREFRONT DETAILS

Drawing Number

LPC-111.00

Date:

0 | A0

343 CANAL STREET, 4TH FL
NEW YORK, NY 10013



Site Address

333 BLEECKER STREET
NEW YORK
NY 10014
USA

Project

LARSSON & JENNINGS

Drawing Title

PROPOSED STOREFRONT DETAILS

Drawing Number

LPC-200.00

Date:

0 | A0

343 CANAL STREET, 4TH FL
NEW YORK, NY 10013



Site Address

333 BLEECKER STREET
NEW YORK
NY 10014
USA

Project

LARSSON & JENNINGS

Drawing Title

PROPOSED STOREFRONT DETAILS

Drawing Number

LPC-201.00

Date:



0 | A0

343 CANAL STREET, 4TH FL
NEW YORK, NY 10013

Site Address

333 BLEECKER STREET
NEW YORK
NY 10014
USA

Project

LARSSON & JENNINGS

Drawing Title

PROPOSED STOREFRONT DETAILS

Drawing Number

LPC-202.00

Date:



0 | A0

343 CANAL STREET, 4TH FL
NEW YORK, NY 10013

Site Address

333 BLEECKER STREET
NEW YORK
NY 10014
USA

Project

LARSSON & JENNINGS

Drawing Title

PROPOSED STOREFRONT DETAILS

Drawing Number

LPC-203.00

Date:

0 | A0

343 CANAL STREET, 4TH FL
NEW YORK, NY 10013



Site Address

333 BLEECKER STREET
NEW YORK
NY 10014
USA

Project

LARSSON & JENNINGS

Drawing Title

PROPOSED STOREFRONT DETAILS

Drawing Number

LPC-204.00

Date:

0 | A0

343 CANAL STREET, 4TH FL
NEW YORK, NY 10013



Site Address

333 BLEECKER STREET
NEW YORK
NY 10014
USA

Project

LARSSON & JENNINGS

Drawing Title

PROPOSED STOREFRONT DETAILS

Drawing Number

LPC-205.00

Date:

0 | A0

343 CANAL STREET, 4TH FL
NEW YORK, NY 10013



Site Address

333 BLEECKER STREET
NEW YORK
NY 10014
USA

Project

LARSSON & JENNINGS

Drawing Title

PROPOSED STOREFRONT DETAILS

Drawing Number

LPC-206.00

Date:

0 | A0

343 CANAL STREET, 4TH FL
NEW YORK, NY 10013



Site Address

333 BLEECKER STREET
NEW YORK
NY 10014
USA

Project

LARSSON & JENNINGS

Drawing Title

PROPOSED STOREFRONT DETAILS

Drawing Number

LPC-207.00

Date:

0 | A0

343 CANAL STREET, 4TH FL
NEW YORK, NY 10013



Site Address

333 BLEECKER STREET
NEW YORK
NY 10014
USA

Project

LARSSON & JENNINGS

Drawing Title

PROPOSED STOREFRONT DETAILS

Drawing Number

LPC-208.00

Date:

0 | A0

343 CANAL STREET, 4TH FL
NEW YORK, NY 10013



Site Address

333 BLEECKER STREET
NEW YORK
NY 10014
USA

Project

LARSSON & JENNINGS

Drawing Title

PROPOSED STOREFRONT DETAILS

Drawing Number

LPC-209.00

Date:

0 | A0

343 CANAL STREET, 4TH FL
NEW YORK, NY 10013

THANK YOU

333 BLEECKER STREET
NEW YORK
NY 10014
USA

LARSSON & JENNINGS