

**REDKEN 5TH AVE
RETAIL STORE
404 FIFTH AVE**





1914 FACADE



ENLARGED RETAIL VIEW



1920 FIFTH AVE FACADE



1938 STOREFRONT



1938 FIFTH AVE VIEW



1977 FACADE



SOUTH PIER CLADDING



SOUTH PIER CLADDING




SOUTH PIER CLADDING

CONCRETE BLOCK
FOUND BEHIND METAL
CLADDING DURING
PROBE



TRANSOM ABOVE OPENING




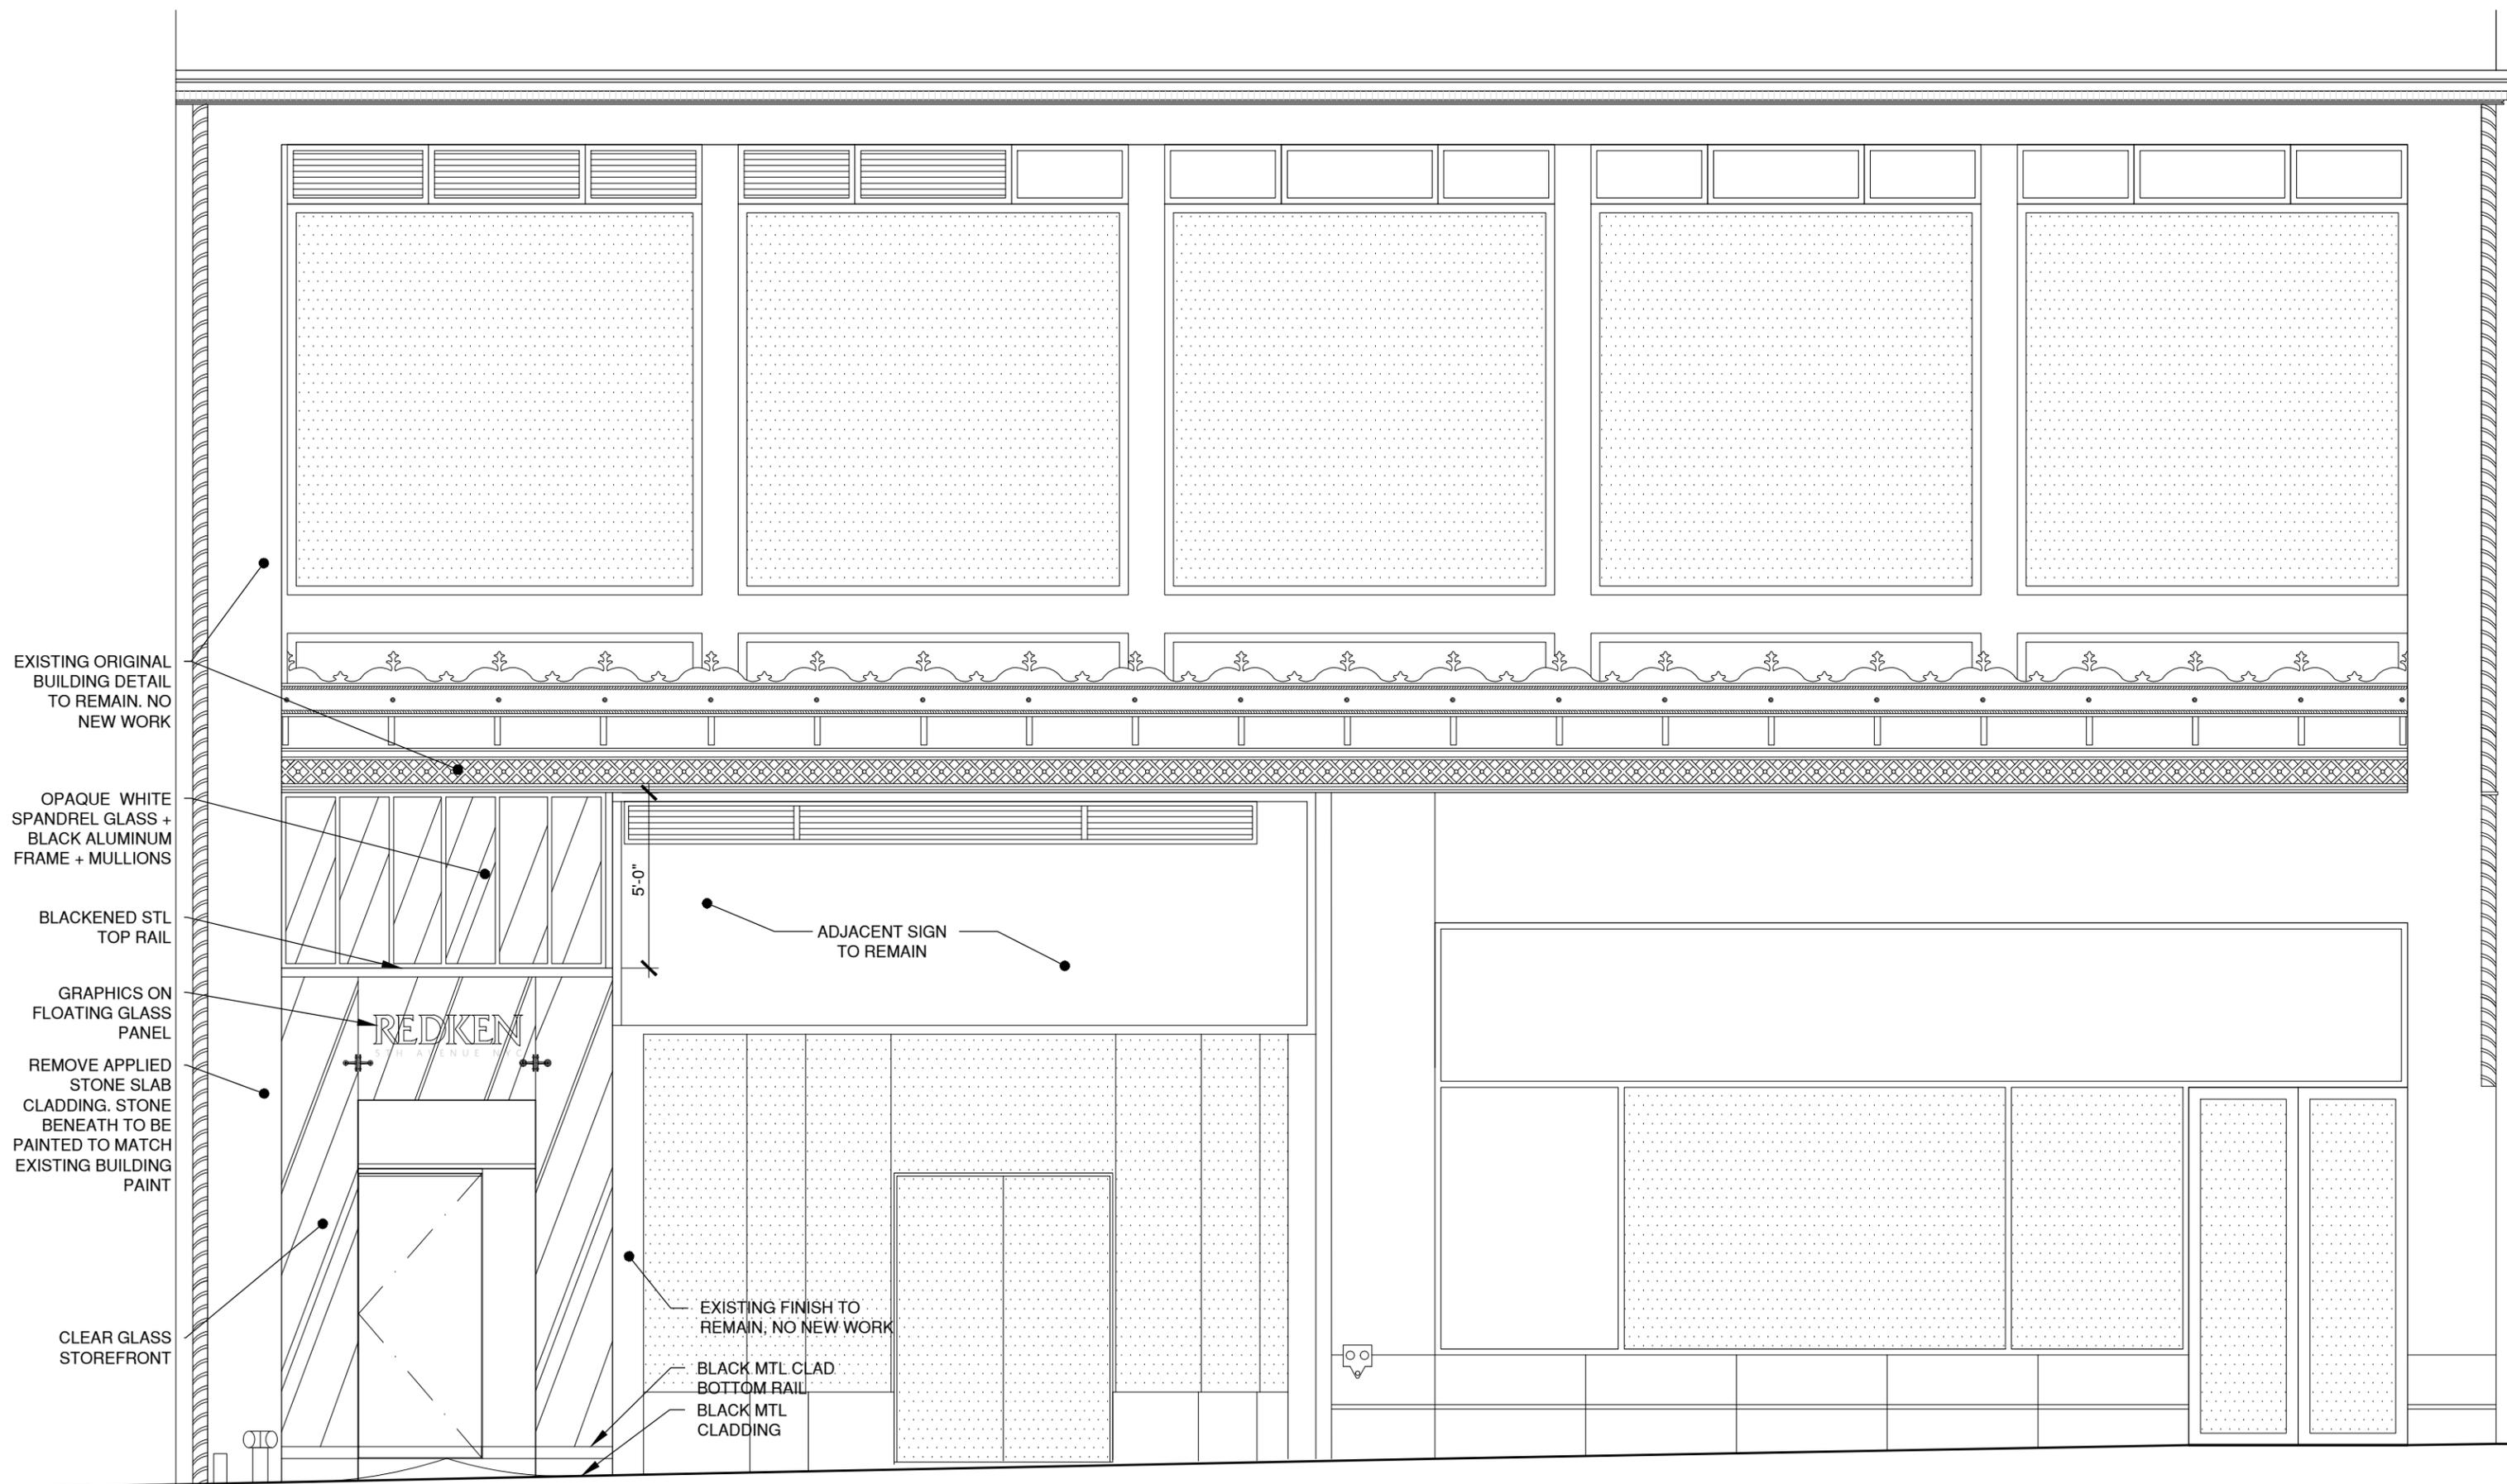

1

PROPOSED FIFTH AVE ELEVATION

1/4" = 1'-0"

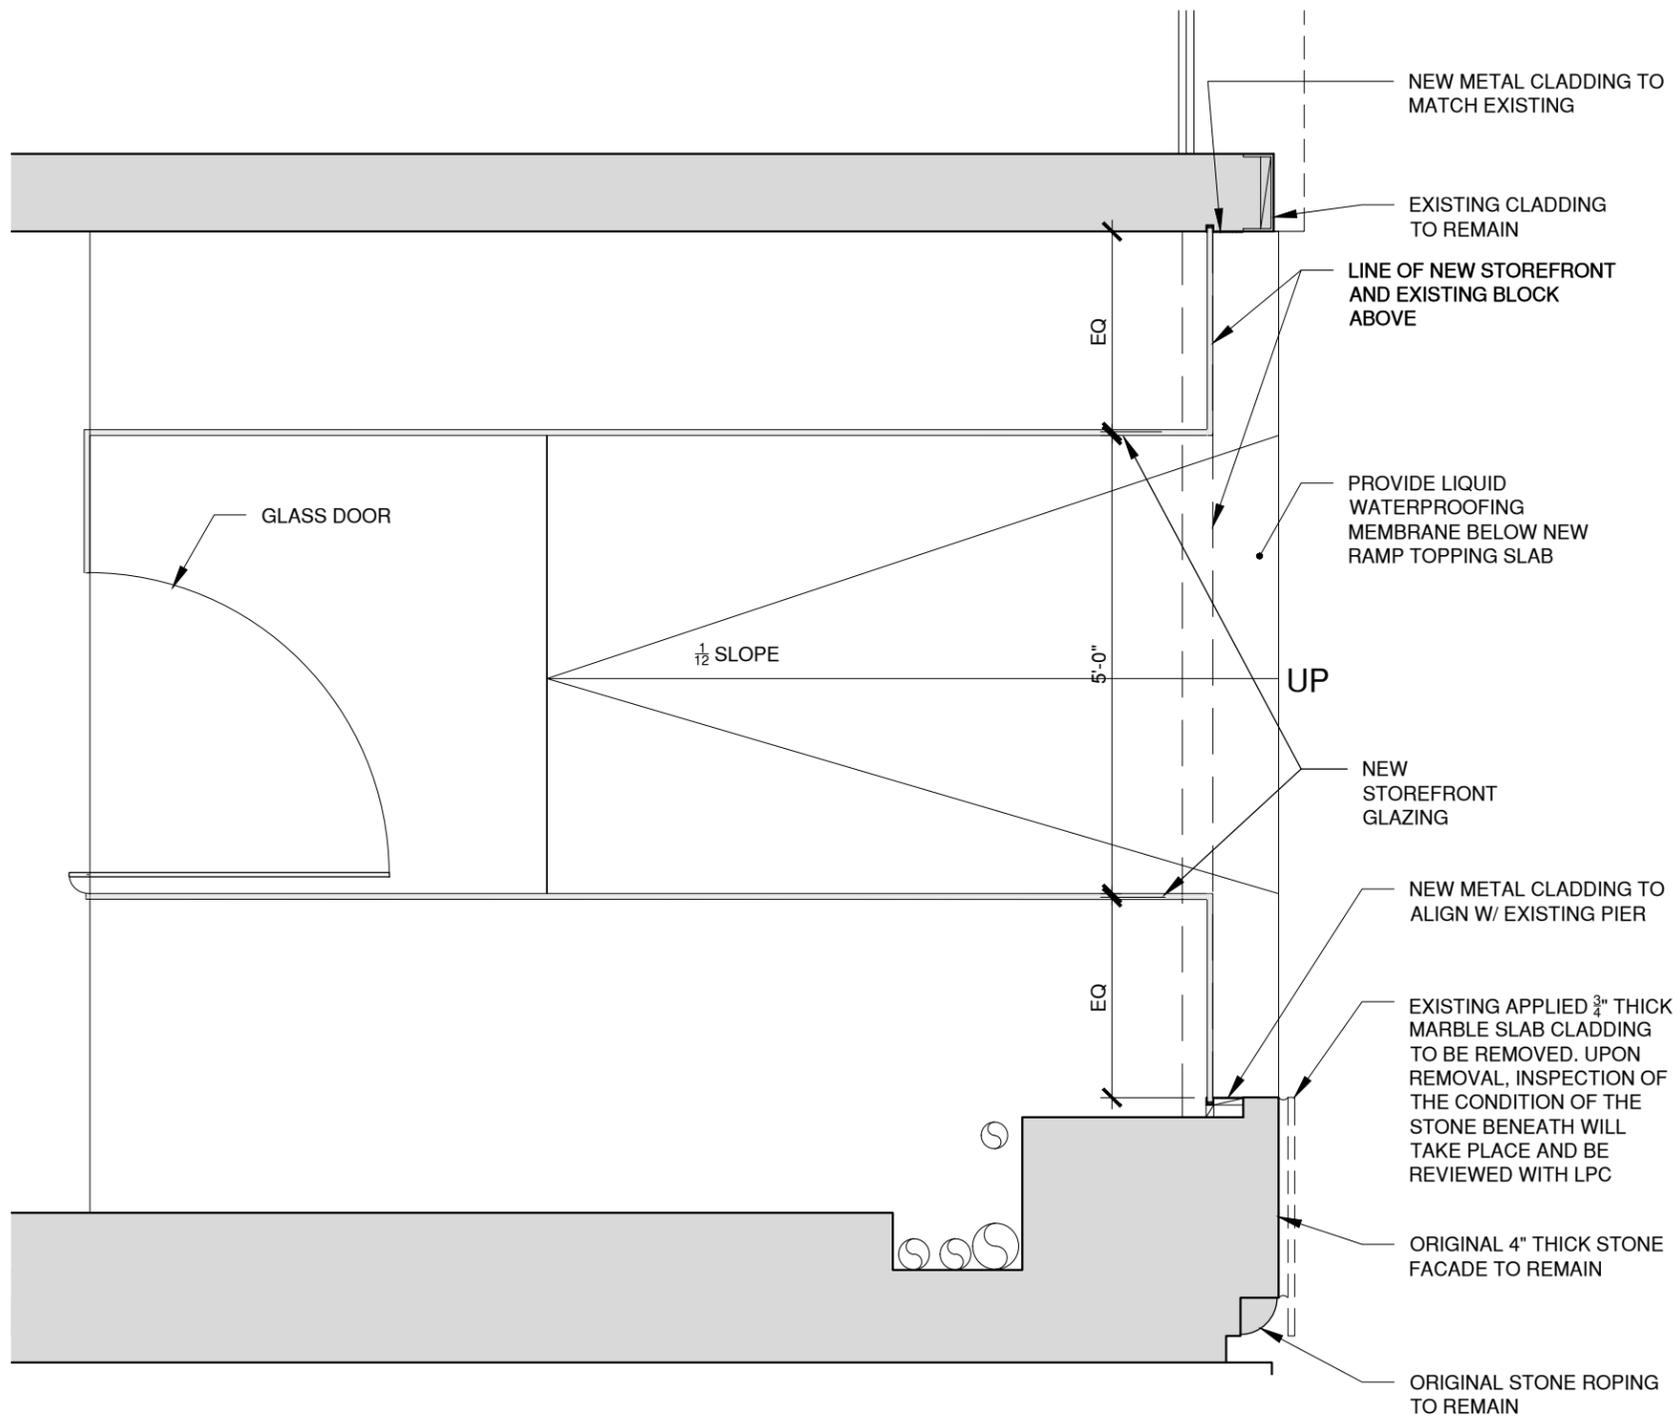


2

CONSTRUCTION PLAN - GROUND FLOOR

1/2" = 1'0"




BRAND SIGN

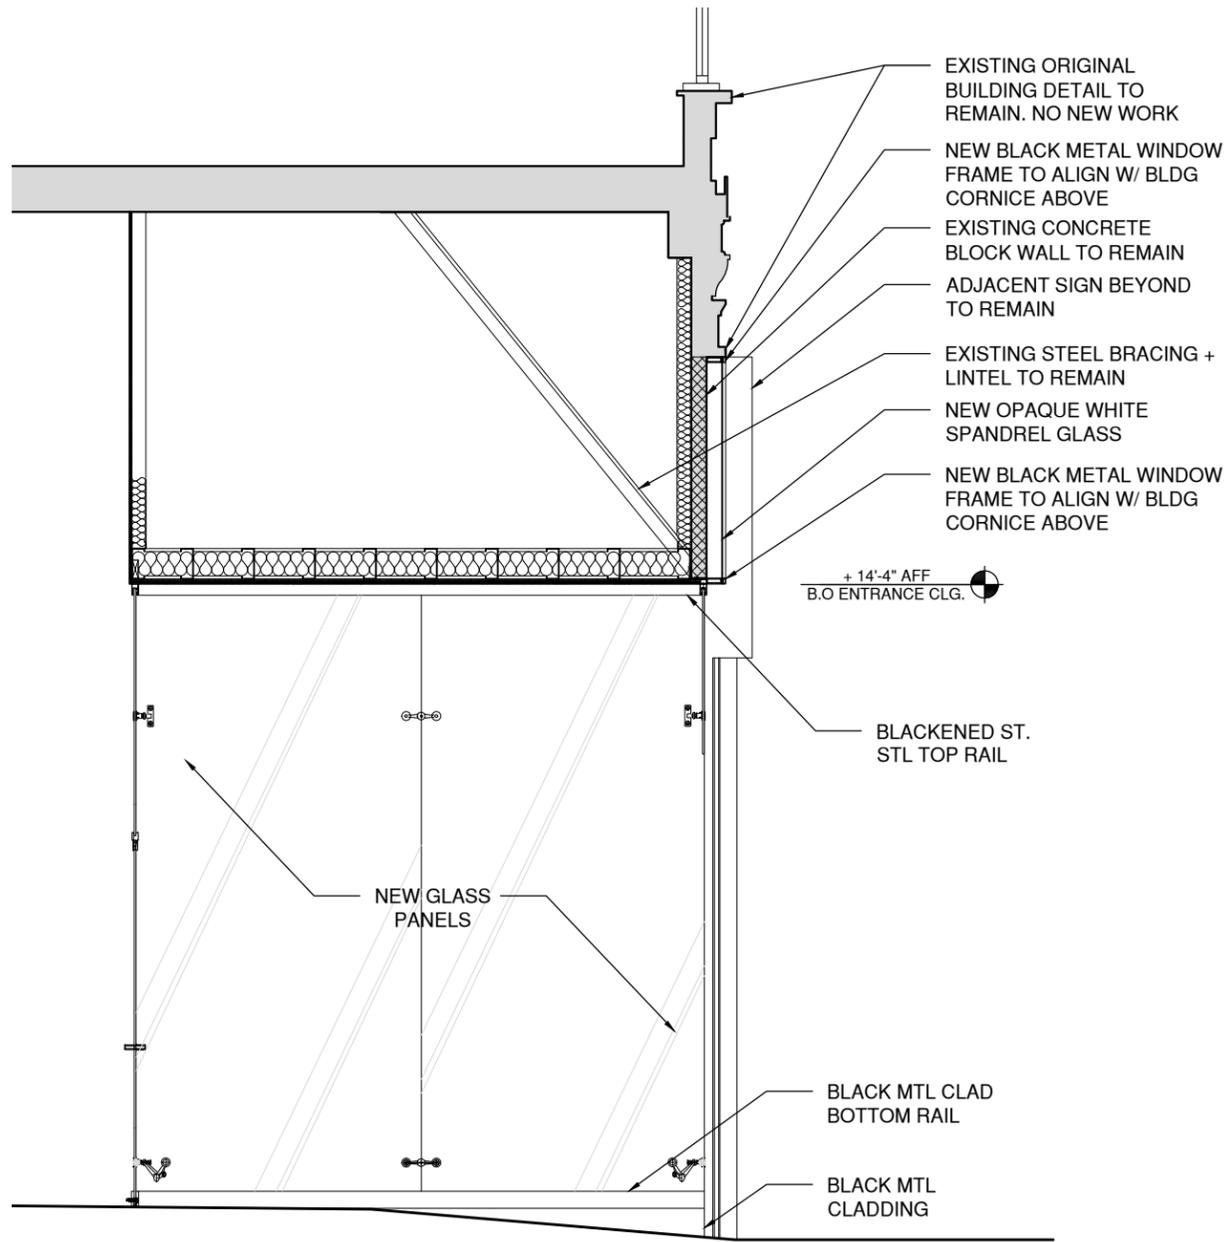

SECTION THROUGH STOREFRONT

SCALE: 1/4" = 1'-0"

3

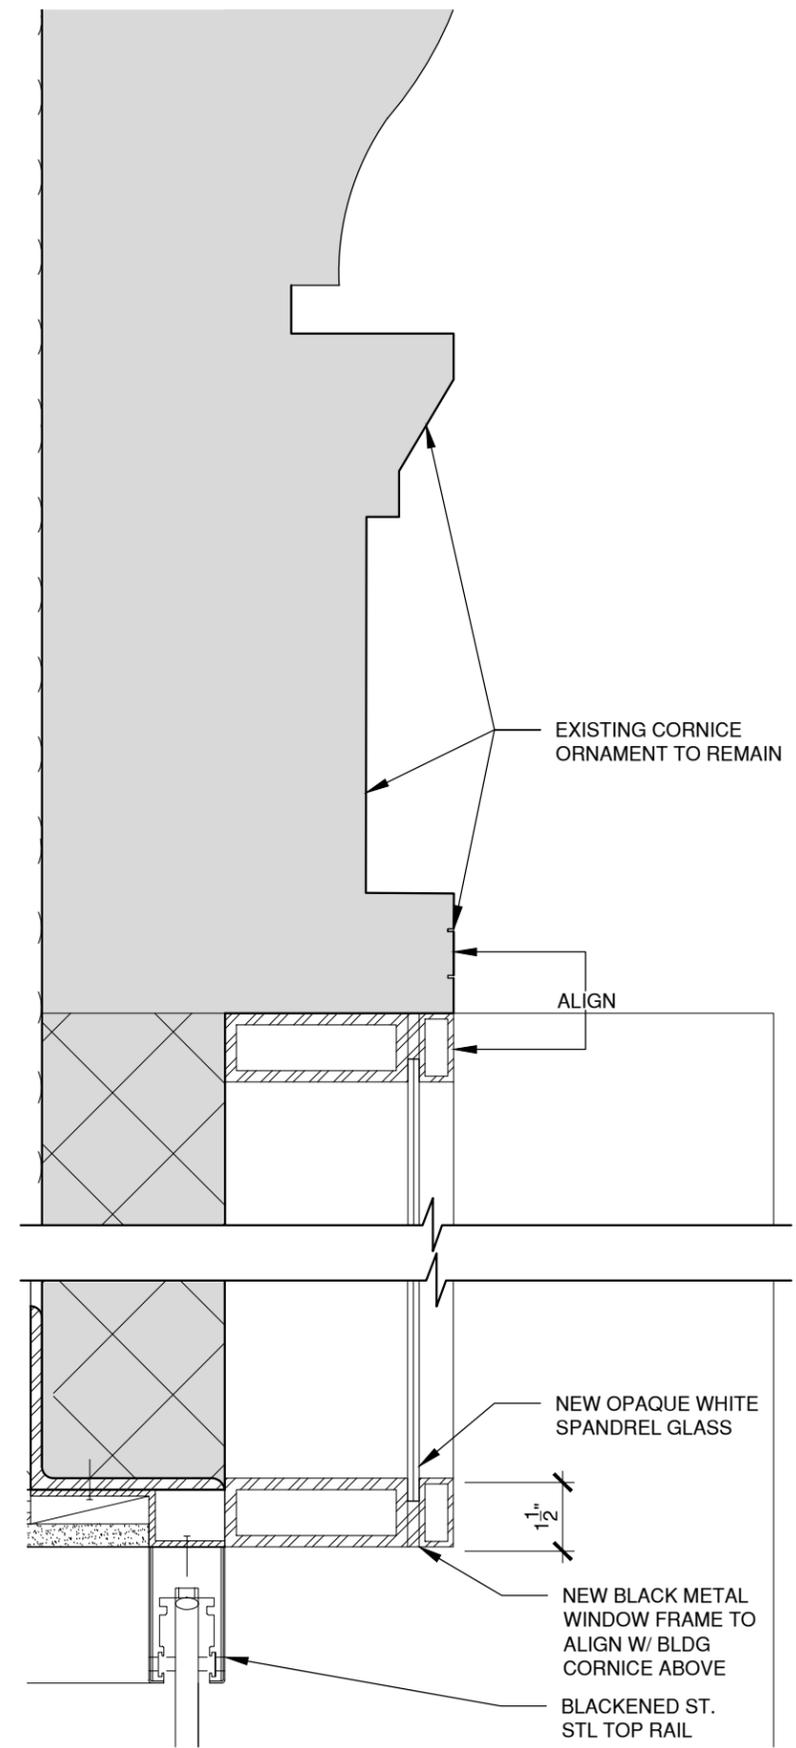

ENLARGED SECTION

3" = 1'-0"

4