



LIST OF DRAWINGS

LPC-100	COVER SHEET
LPC-101	EXISTING CONDITIONS PHOTOS
LPC-102	EXISTING CONDITIONS PLAN (AND PHOTO KEY)
LPC-103	HISTORIC PHOTOS
LPC-104	PHOTOS OF PROPOSED MATERIALS
LPC-105	ILLUSTRATIVE PLAN
SK-0509	PEDESTRIAN GATE DETAILS
SK-0512	MASONRY COLUMN DETAILS
SK-0522	STEEL SIGN DETAILS

ADRIAN SMITH | Landscape Architecture  
130 W. 79th St., 9A, New York, NY 10024  
T. 917.592.8753 E. [adrian@adriansmithlandscape.com](mailto:adrian@adriansmithlandscape.com)

CHRIST & SAINT STEPHEN'S EPISCOPAL CHURCH

122 WEST 69TH STREET  
NEW YORK, NY 10023

LANDMARKS PRESERVATION SUBMISSION

DATE: MAY 25, 2016 LPC-100



① EXISTING WESTERN PLANTING BED ABOVE CONCRETE CURB WALL



② EXISTING CONCRETE RAMP LEADING TO ENTRANCE TO SANCTUARY



③ EXISTING EASTERN PLANTING ABOVE CONCRETE CURB WALL



④ VIEW NORTHEAST ACROSS CENTRAL GARDEN AREA WITH EXISTING SEATING AREA




⑤ VIEW WEST ACROSS CENTRAL GARDEN AREA WITH EXIST. SEATING



⑥ VIEW SOUTH OF MAIN CHURCH STRUCTURE, ENTRANCE TO DAY SCHOOL AND EXIST. SEATING




⑦ EXISTING CENTRALLY LOCATED SIGN

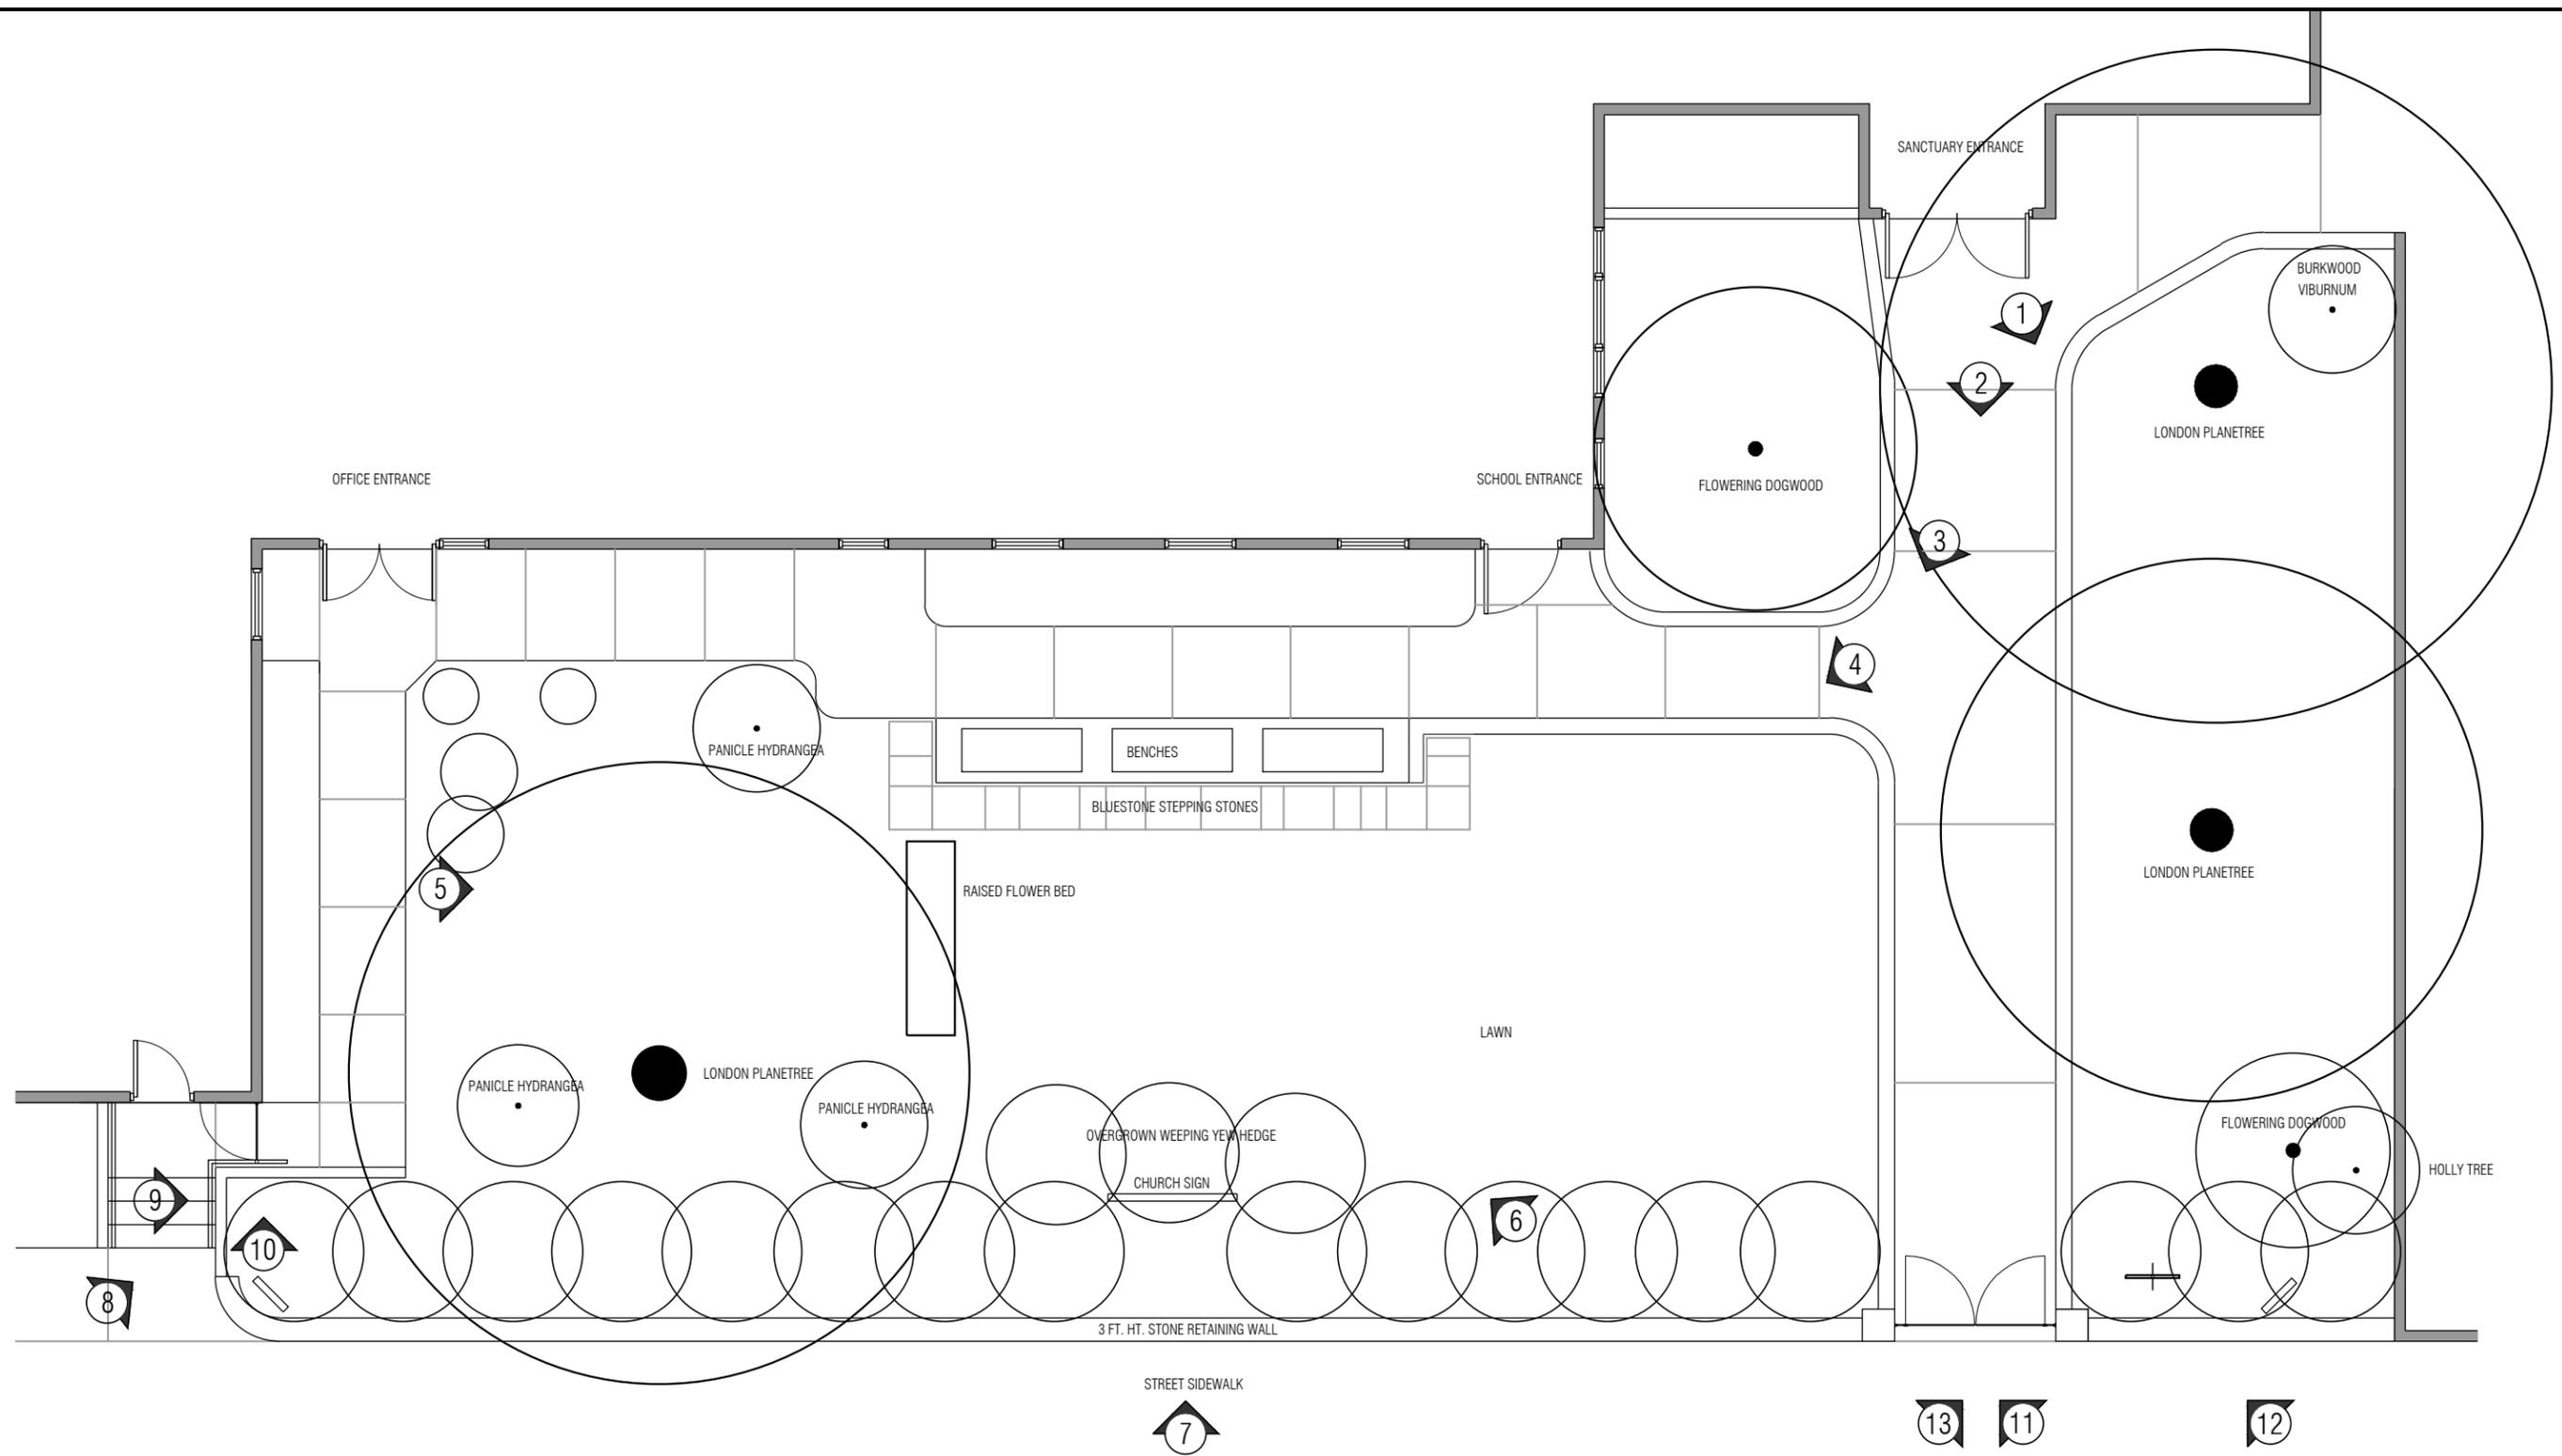



H PROPOSED BRICK PAVING SAMPLES - PROVIDED FOR COLOR RANGE ONLY

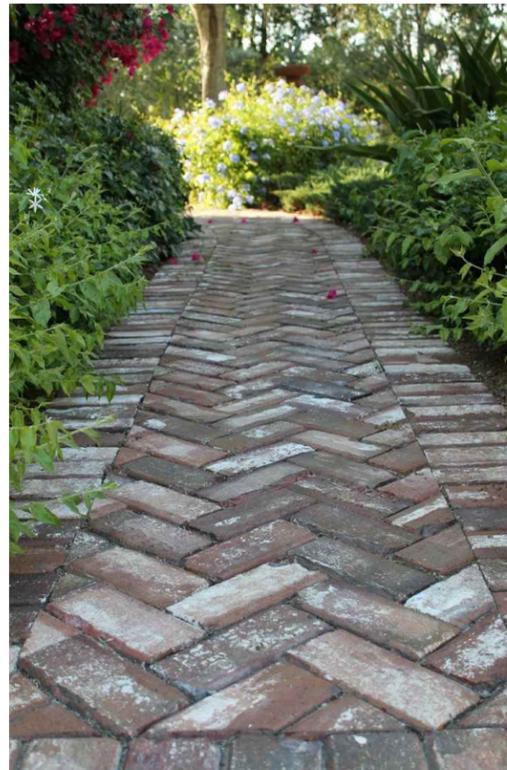

J EXAMPLE OF PROPOSED HERRINGBONE BRICK PAVING PATTERN



I EXAMPLE OF PROPOSED HERRINGBONE BRICK PAVING PATTERN



K EXAMPLE OF STEEL EDGING TO SEPARATE PAVED AREA FROM PLANTING



L EXAMPLE OF PROPOSED HERRINGBONE BRICK PAVING PATTERN



M EXAMPLE OF STEEL EDGING TO SEPARATE PAVED AREA FROM PLANTING



N EXAMPLE OF STEEL EDGING IN THE LANDSCAPE



O EXAMPLE OF PROPOSED ORNAMENTAL STEEL FENCE CHURCH OF THE TRANSFIGURATION




Ⓐ UNDATED HISTORIC PHOTOGRAPH OF SAINT STEPHEN'S CHURCH  
W/WROUGHT IRON GATE



Ⓑ HISTORIC PHOTOGRAPH FROM 1905 OF  
CHRIST AND SAINT STEPHEN'S EPISCOPAL CHURCH



Ⓒ PRECEDENT: HISTORIC PHOTOGRAPH OF CHURCH OF THE  
TRANSFIGURATION, NEW YORK, NY, W/ORNAMENTAL STEEL FENCE

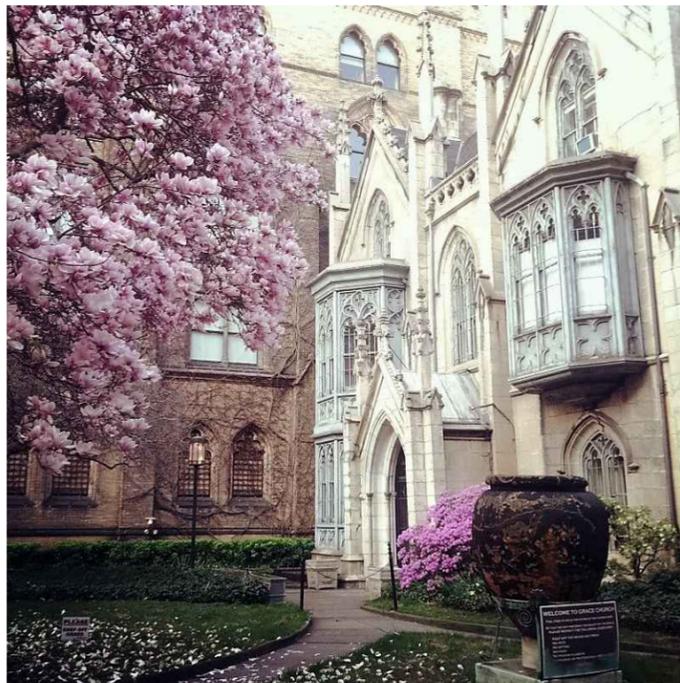

Ⓓ PRECEDENT: GARDEN AT GRACE EPISCOPAL CHURCH,  
NEW YORK, NY




Shrubs  
*Buxus sempervirens/Boxwood*


Ⓔ INSPIRATION: BOXWOOD PARTERRE  
GARDEN WITH PERENNIALS



Ⓕ INSPIRATION: BOXWOOD PARTERRE GARDEN WITH  
PERENNIALS AND SHRUBS

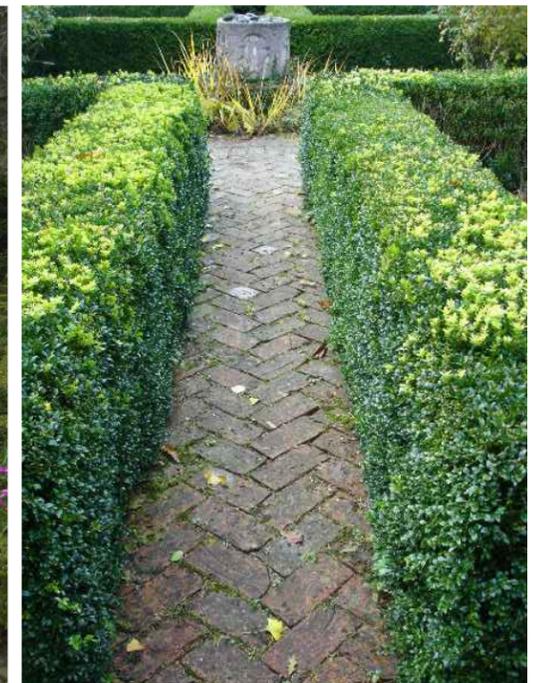

Ⓖ INSPIRATION: HERRINGBONE BRICK  
PAVING WITH BOXWOOD HEDGE

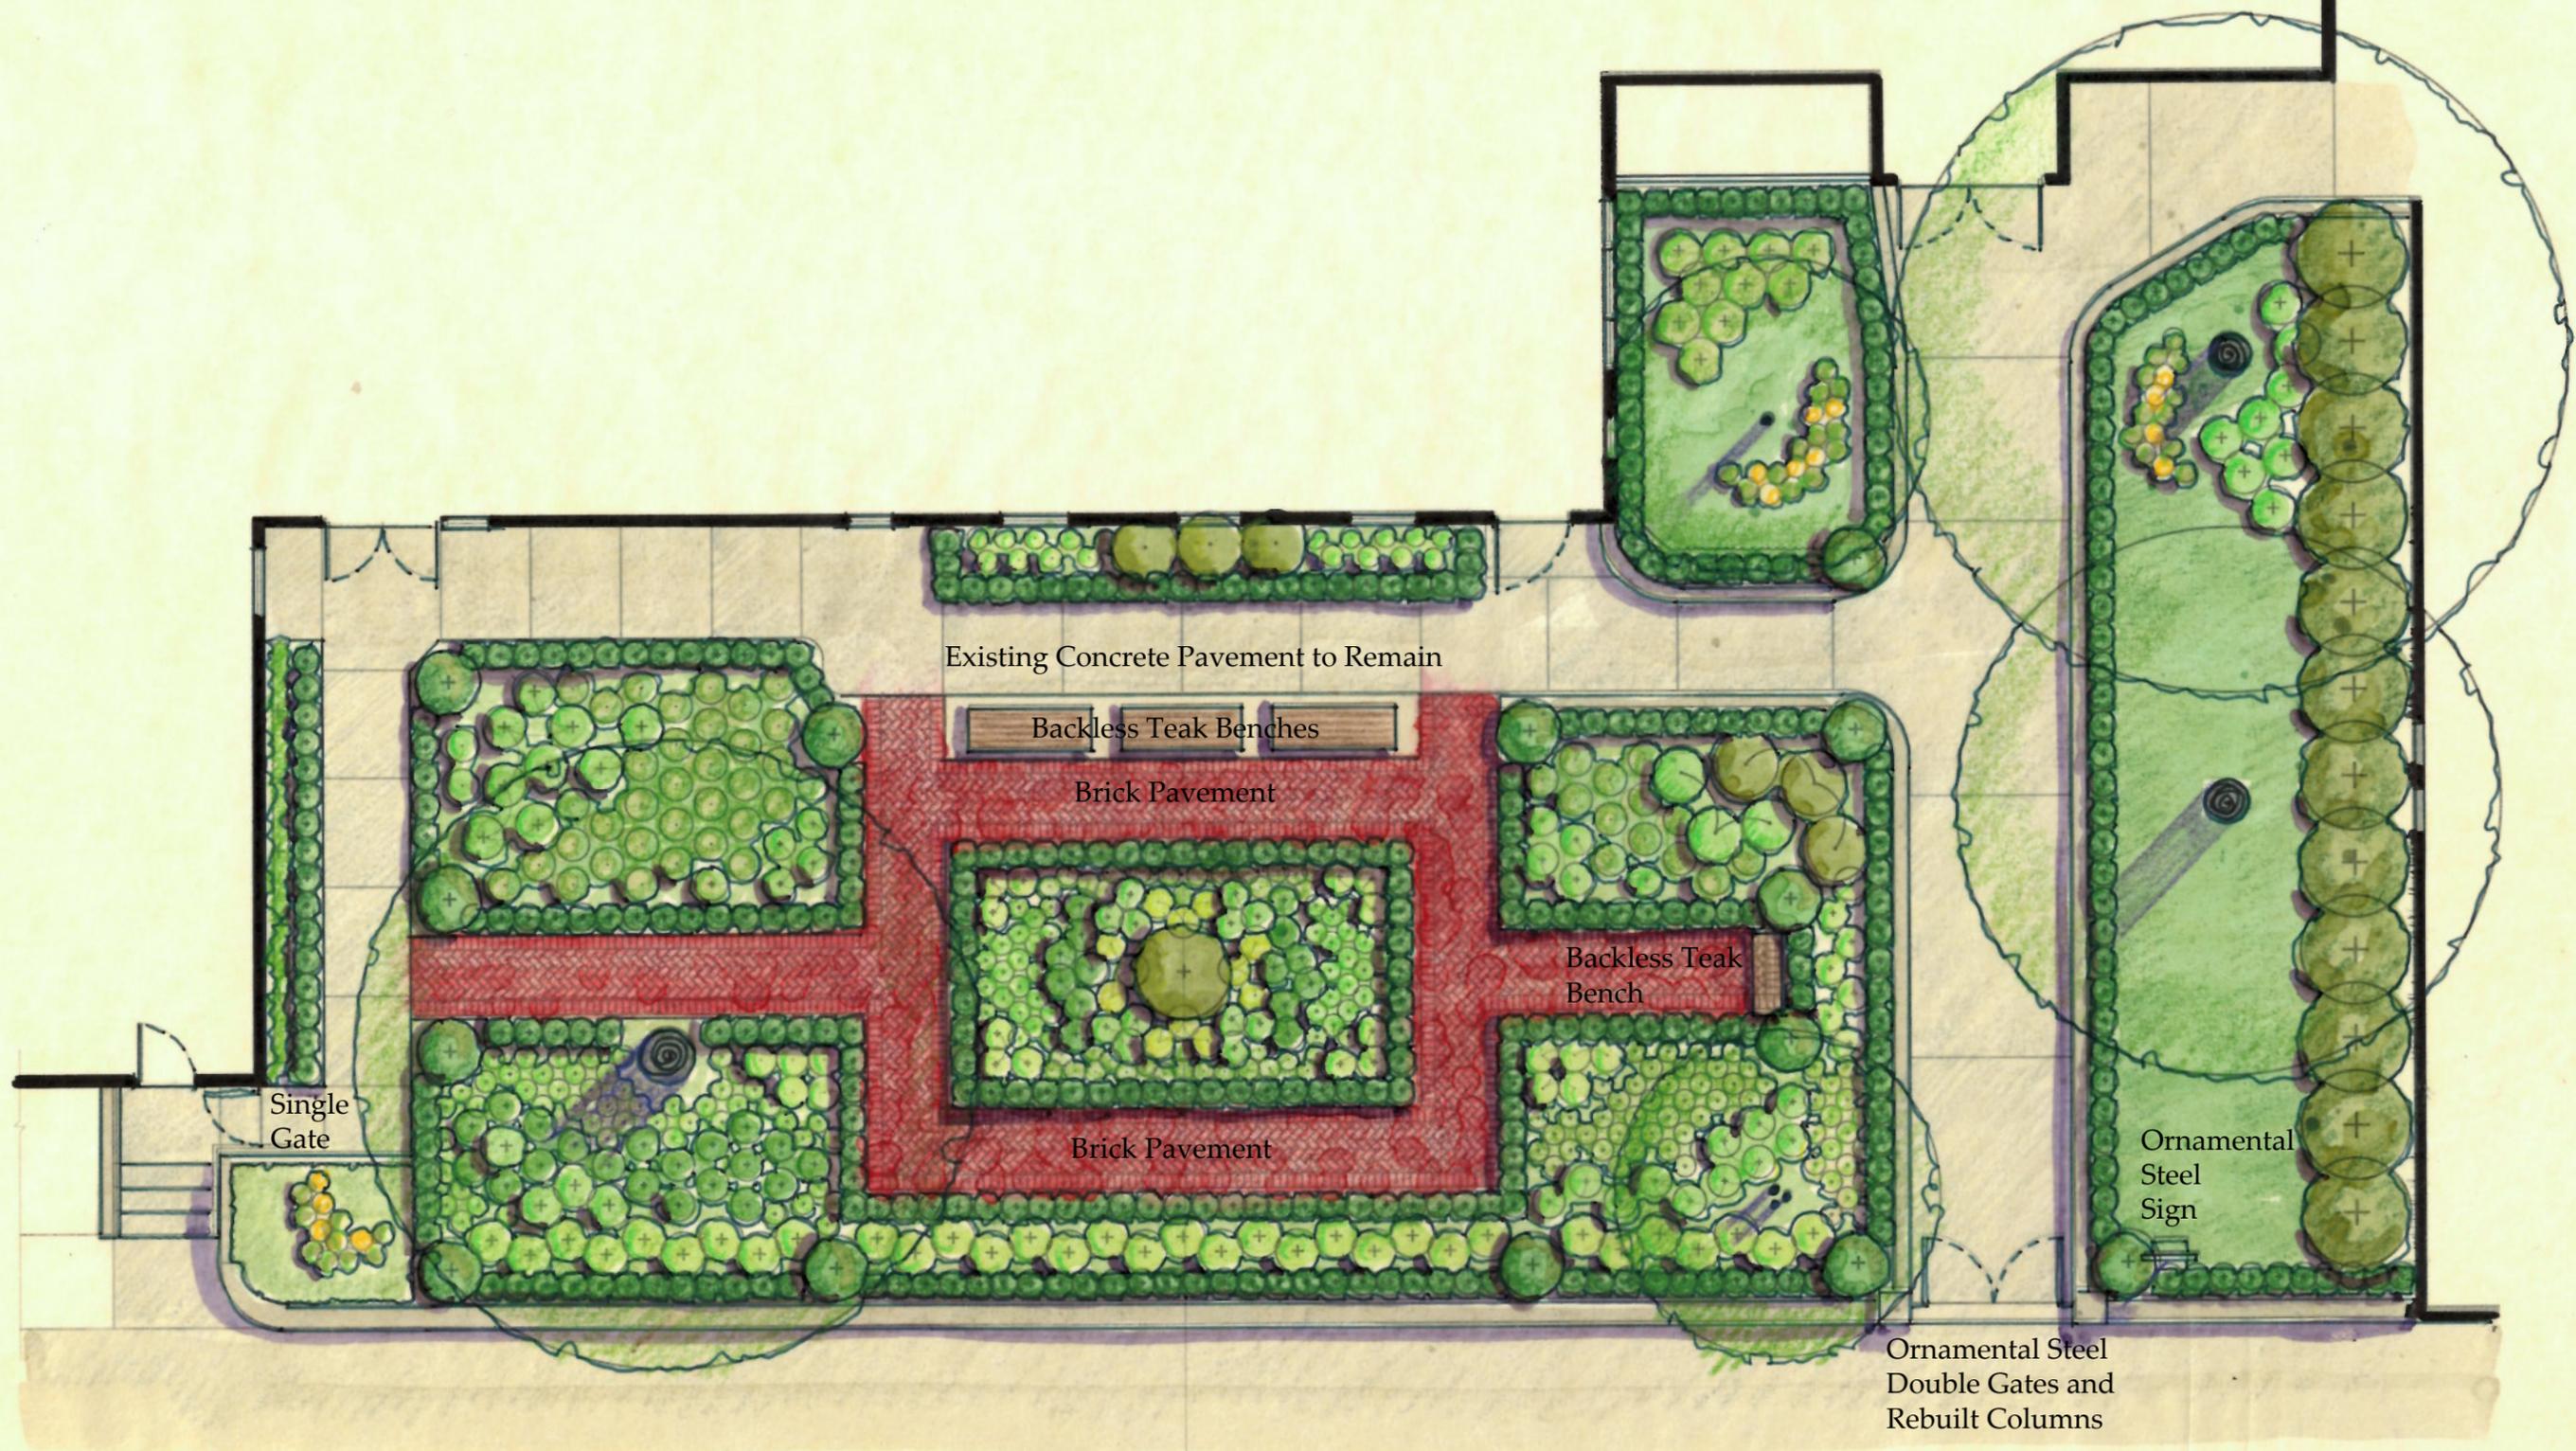

Existing Concrete Pavement to Remain

Backless Teak Benches

Brick Pavement

Backless Teak Bench

Brick Pavement

Single Gate

Ornamental Steel Sign

Ornamental Steel Double Gates and Rebuilt Columns

ADRIAN SMITH | Landscape Architecture  
 130 W. 79th St., 9A, New York, NY 10024  
 T. 917.592.8753 E. adrian@adriansmithlandscape.com

CHRIST & SAINT STEPHEN'S EPISCOPAL CHURCH


122 WEST 69TH STREET  
 NEW YORK, NY 10023

ILLUSTRATIVE PLAN



SCALE: 1/8" = 1'-0"  
 DATE: MARCH 24, 2016, REV 1: 4/6/16

LPC-105

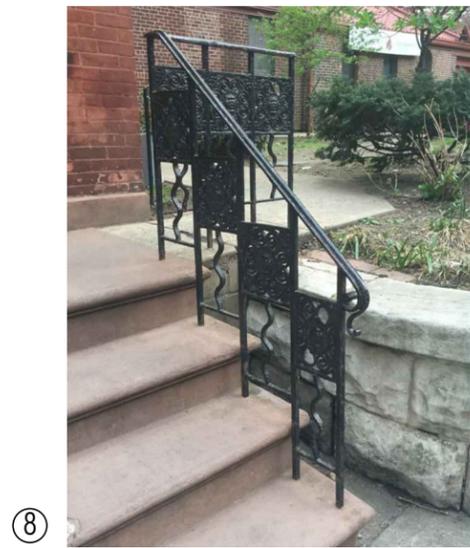

⑧




⑨




⑩

PHOTOS OF EXISTING RAILING - MEDALLIONS AND GENERAL DIMENSION OF NEW GATES TO MATCH EXISTING

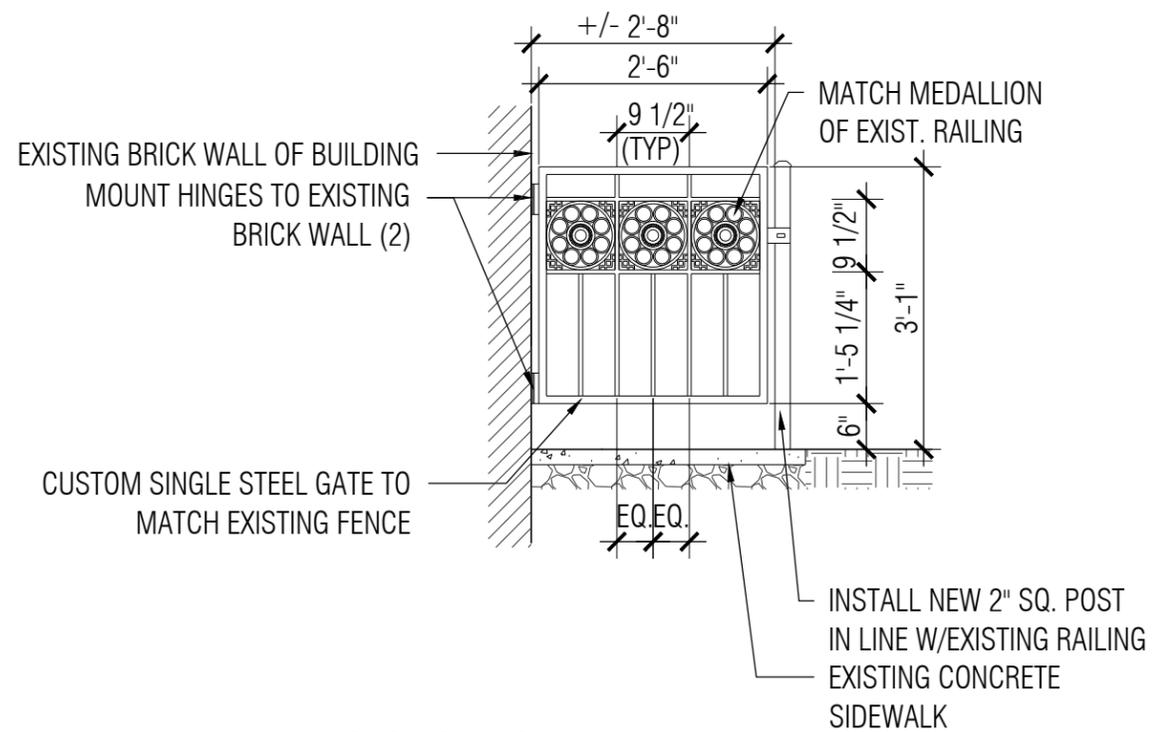

1 SINGLE STEEL GATE

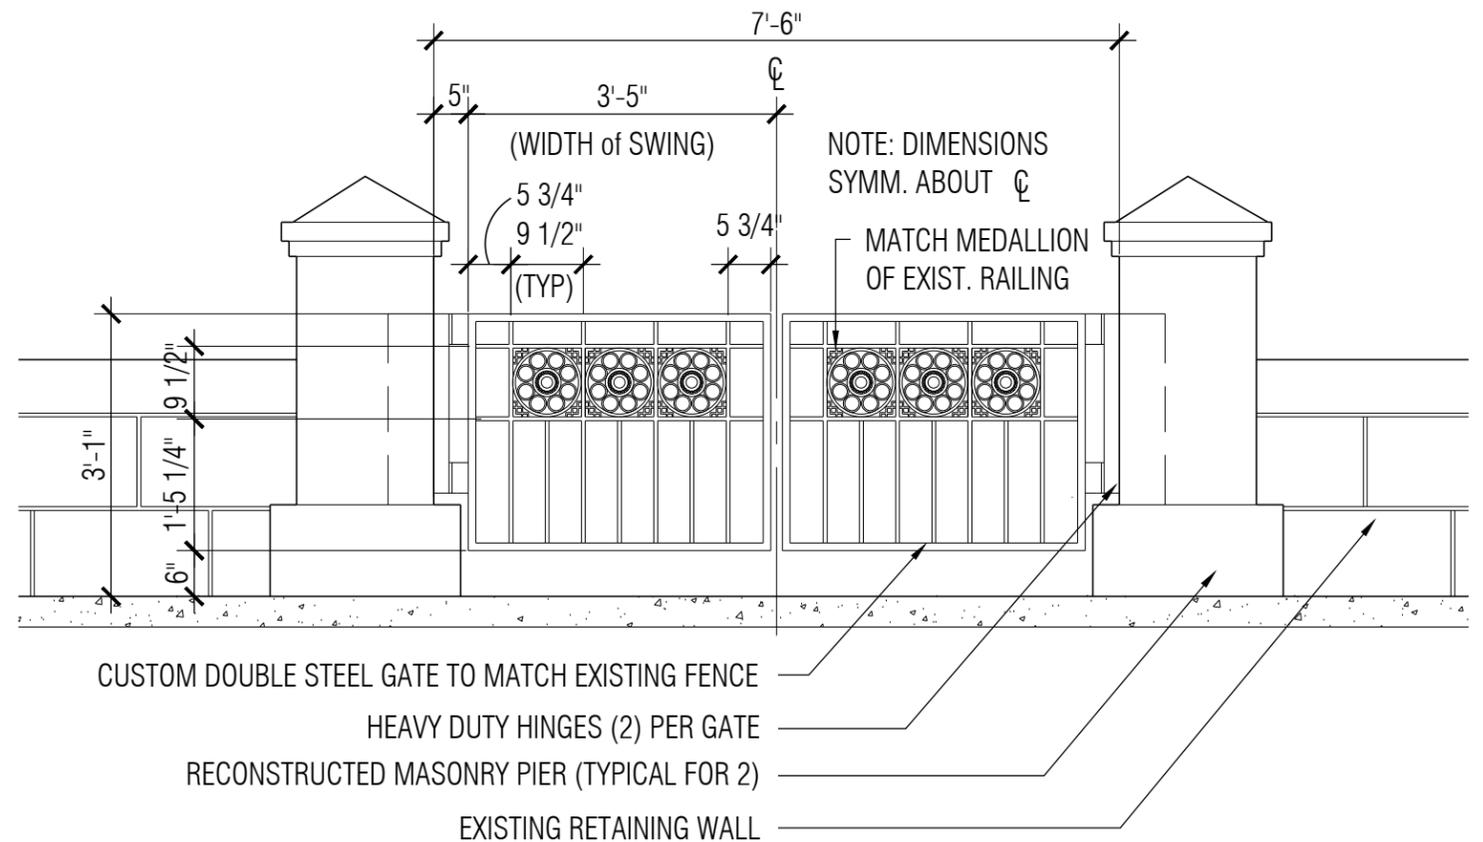

2 DOUBLE STEEL GATE



11

EXISTING WALL AND EASTERN COLUMN



12

EXISTING WALL AND COLUMNS AT RAMP TO SANCTUARY



13

EXISTING WALL AND WESTERN COLUMN




BUFF COLOR INDIANA LIMESTONE

LIMESTONE COLUMN, TYPICAL FOR (2)

NOTES:

1. QUANTITY: (2) OF EACH
2. ALL STONE SHALL BE BUFF INDIANA LIMESTONE SIMILAR TO EXISTING WALL STONE.
3. ALL DIMENSIONS SYMMETRICAL ABOUT CENTERLINE
4. STONE FINISH TBD

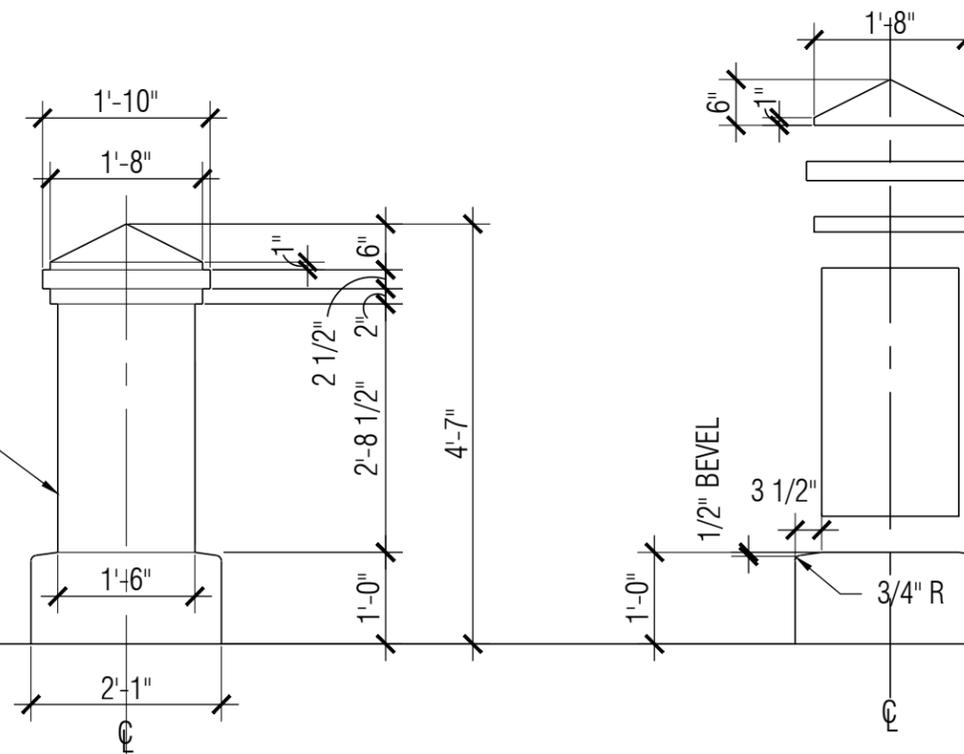

STONE PIECE 'A' : 1'-8" X 1'-8" X 6" TALL AND CARVED TO A POINT


STONE PIECE 'B' : 1'-10" X 1'-10" X 2 1/2", SQUARE

STONE PIECE 'C' : 1'-8" X 1'-8" X 2", SQUARE


STONE PIECE 'D' : 1'-6" X 1'6" X 2'8 1/2", SQUARE

STONE PIECE 'E' : 2'-1" X 2'-1" X 1'-0" SQUARE

- 1 1/2" SQUARE STEEL POST
- 18" X 18" X 1 1/2" BLUESTONE PAD
- 1" X 1 1/2" X 1" C-CHANNEL STEEL SIGN FRAME
- 1/4" SOLID BAR, DECORATIVE STEEL WORK

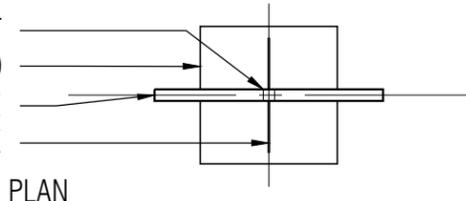

PLAN

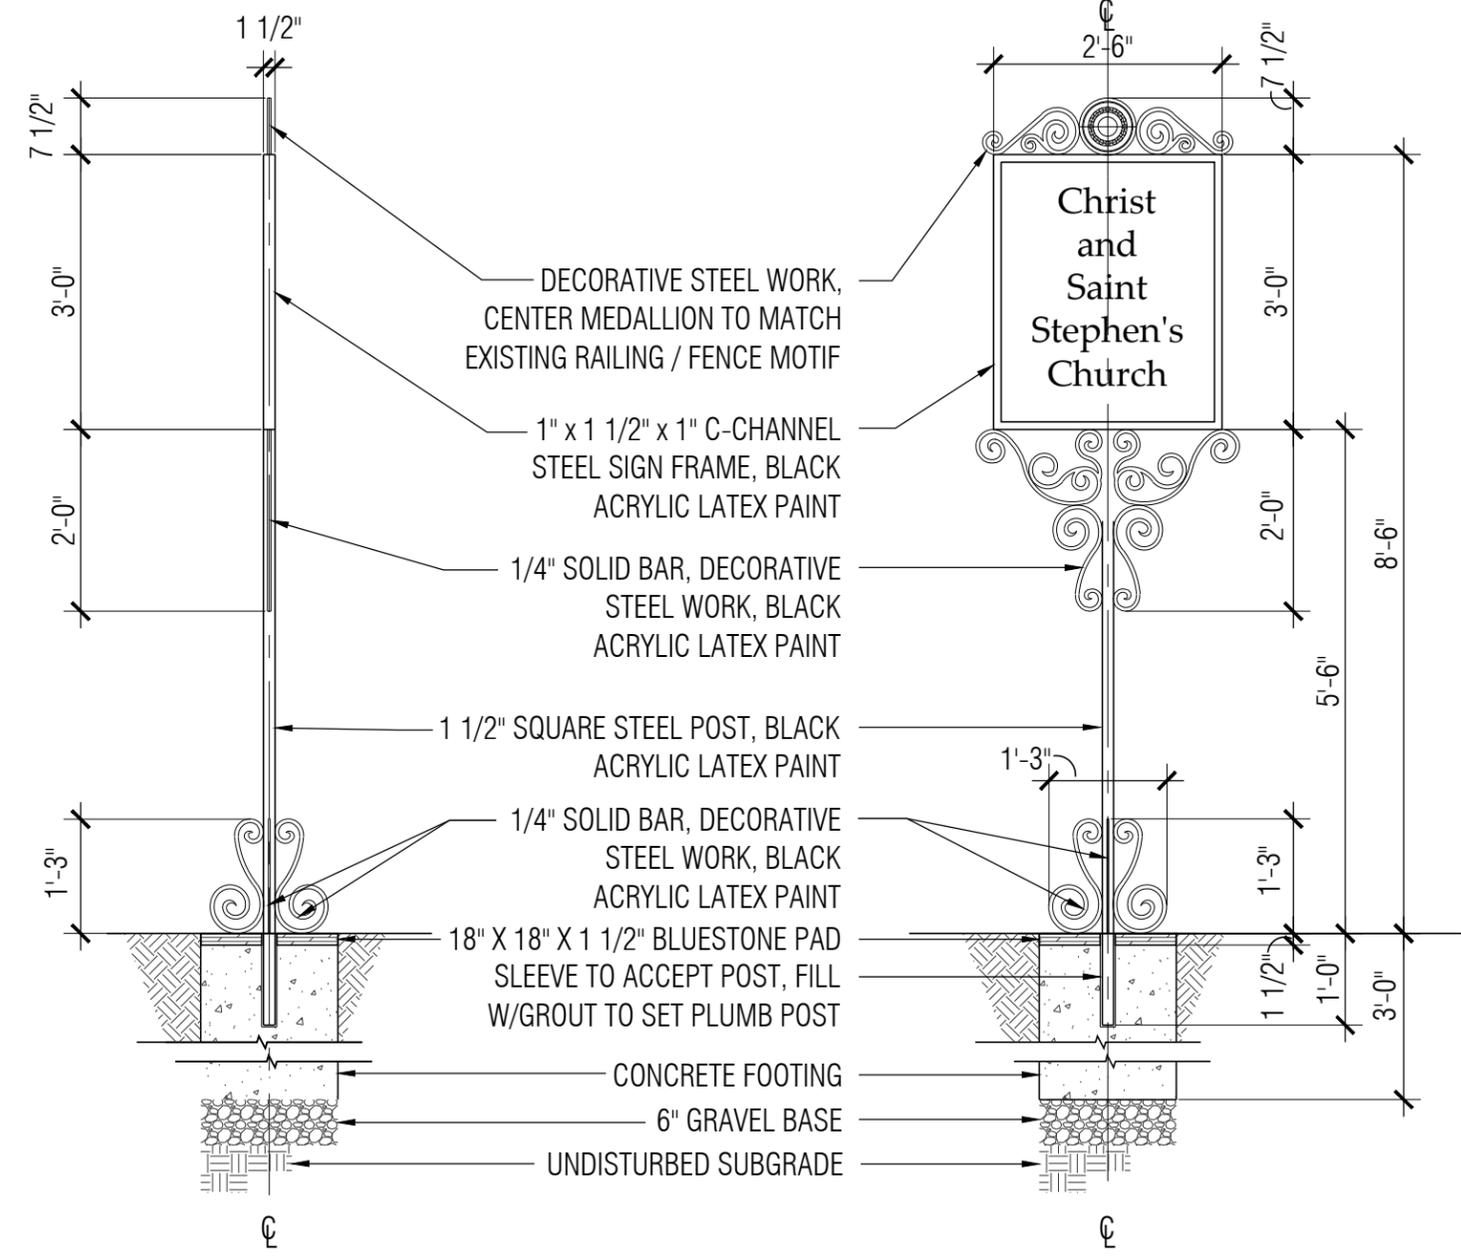

SIDE ELEVATION

FRONT ELEVATION



CHURCH OF THE TRANSIGURATION, NY, NY

PHOTO OF SIGN PRECEDENT