


AERIAL VIEW





PART PLAN

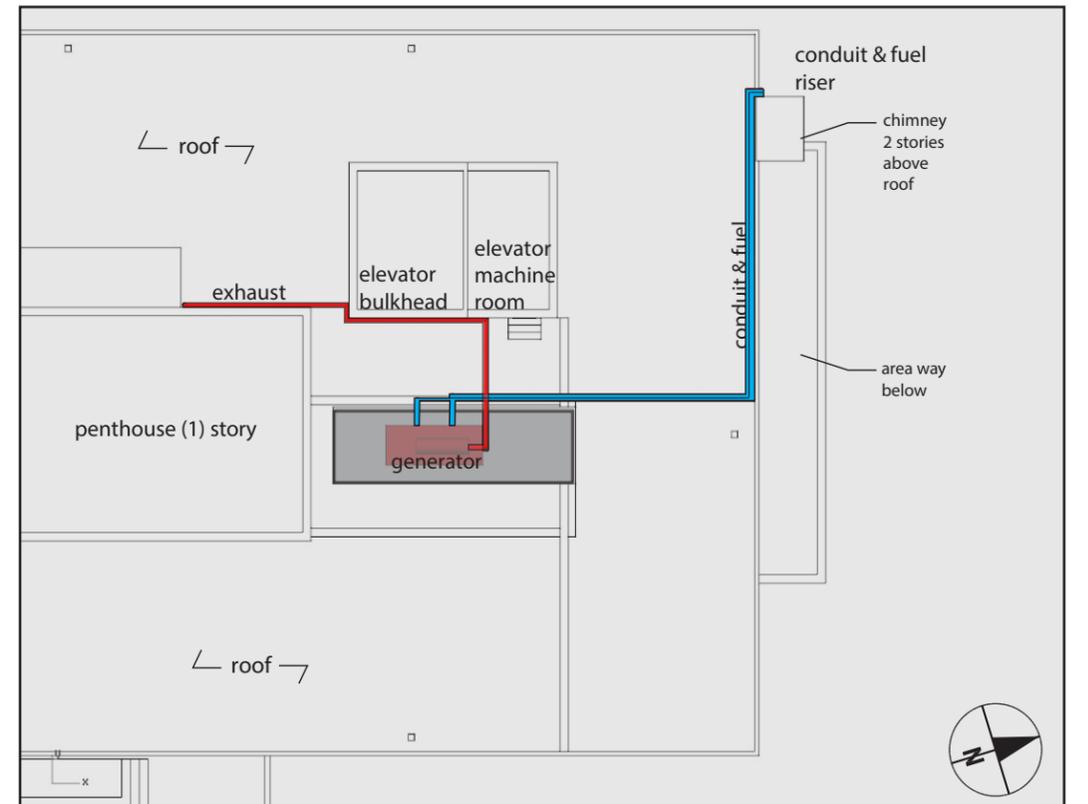

45 MONROE PLACE | ELECTRICAL UPGRADE | FEBRUARY 2016
EMERGENCY GENERATOR AND EXTERIOR UTILITY LINES



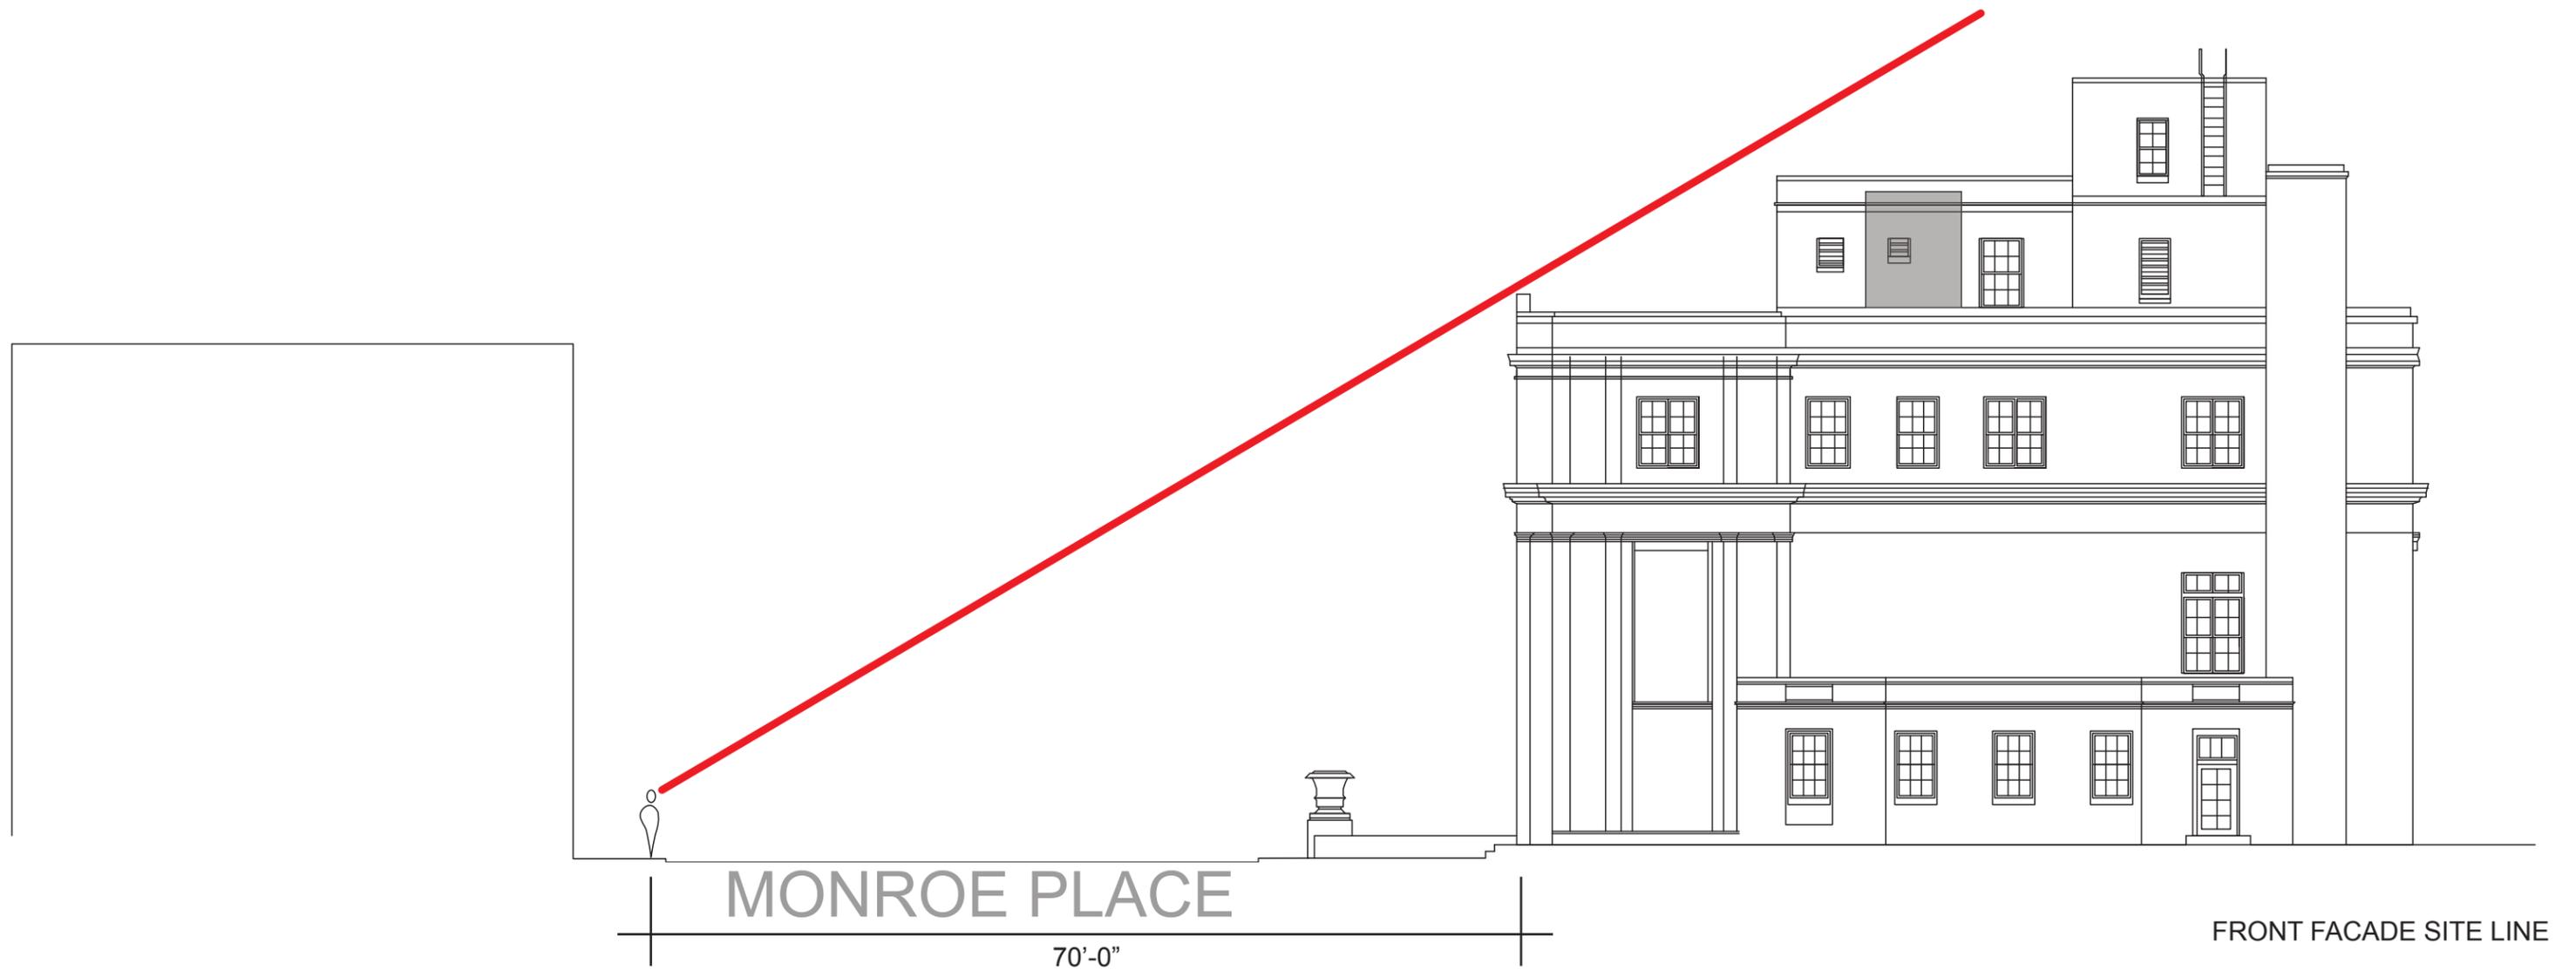

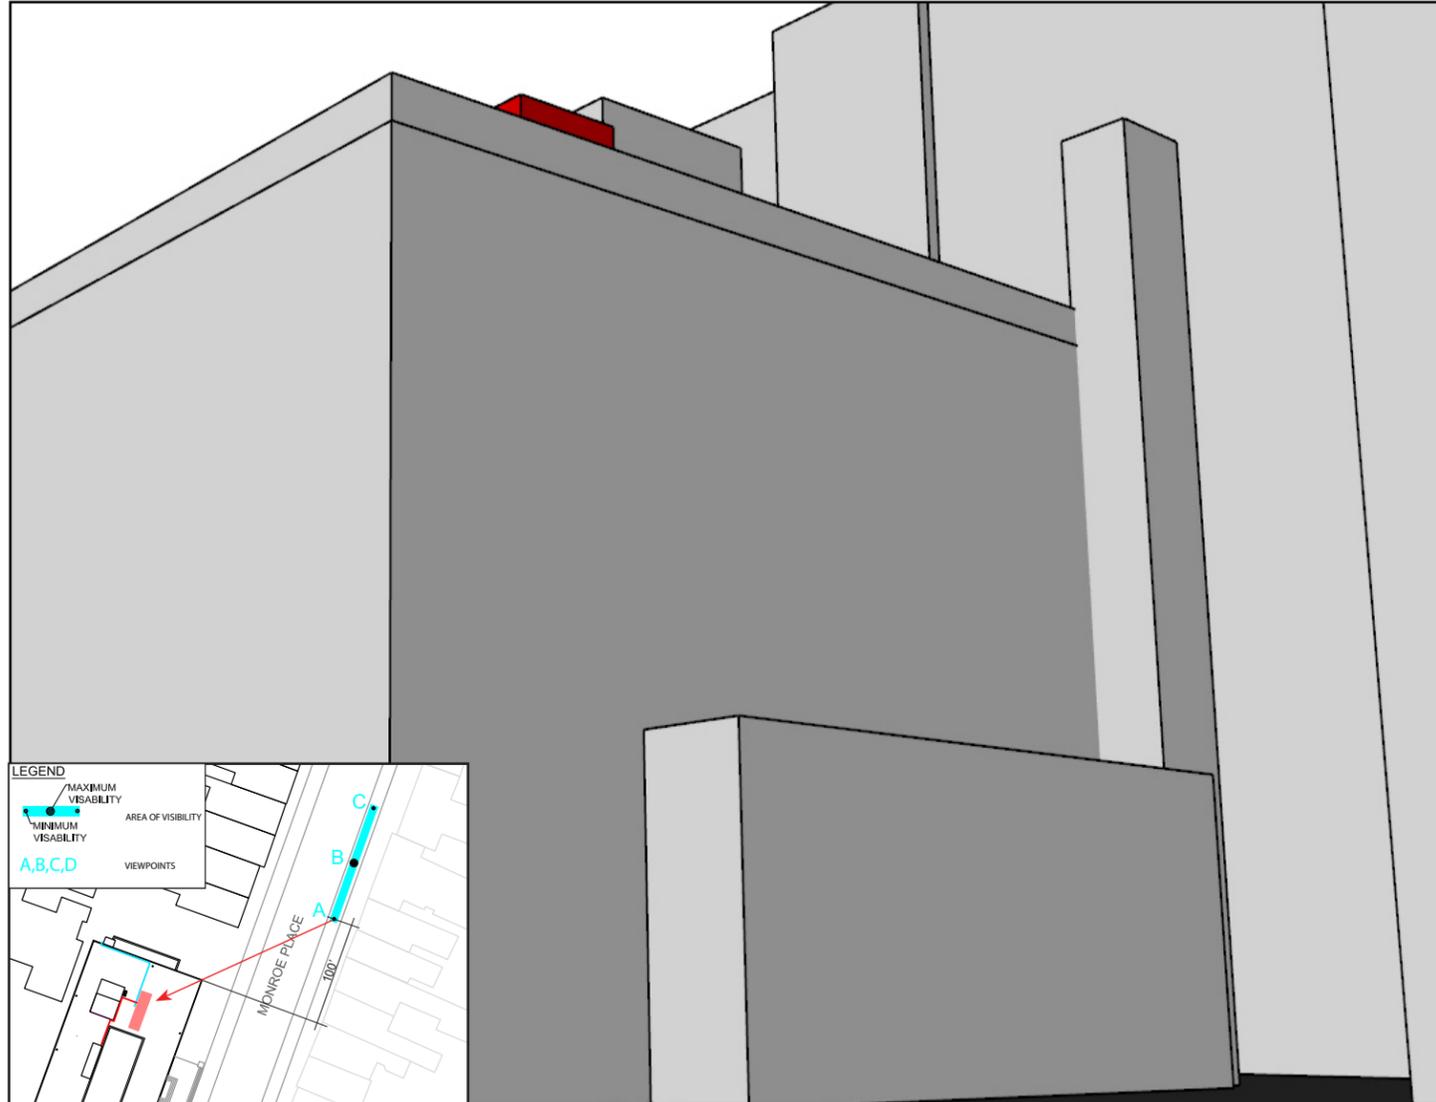


MODEL VIEW





MOCK-UP VIEW

A

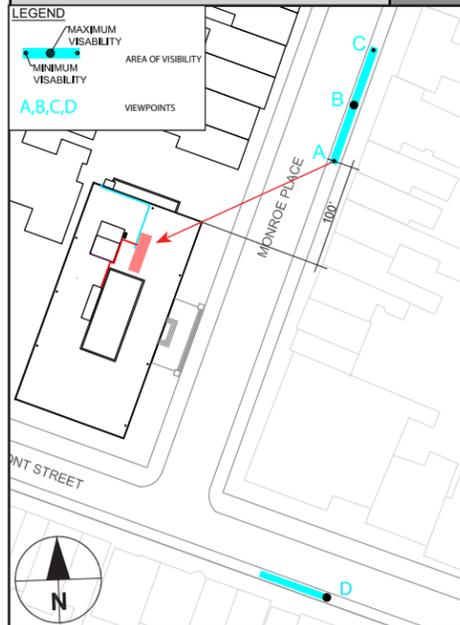

45 MONROE PLACE | ELECTRICAL UPGRADE | FEBRUARY 2016
 EMERGENCY GENERATOR AND EXTERIOR UTILITY LINES



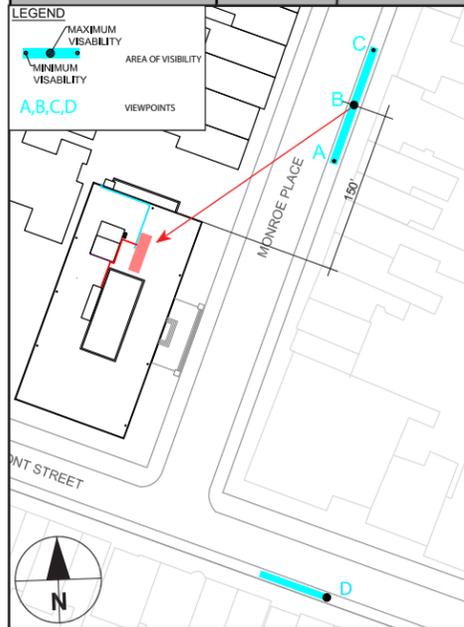
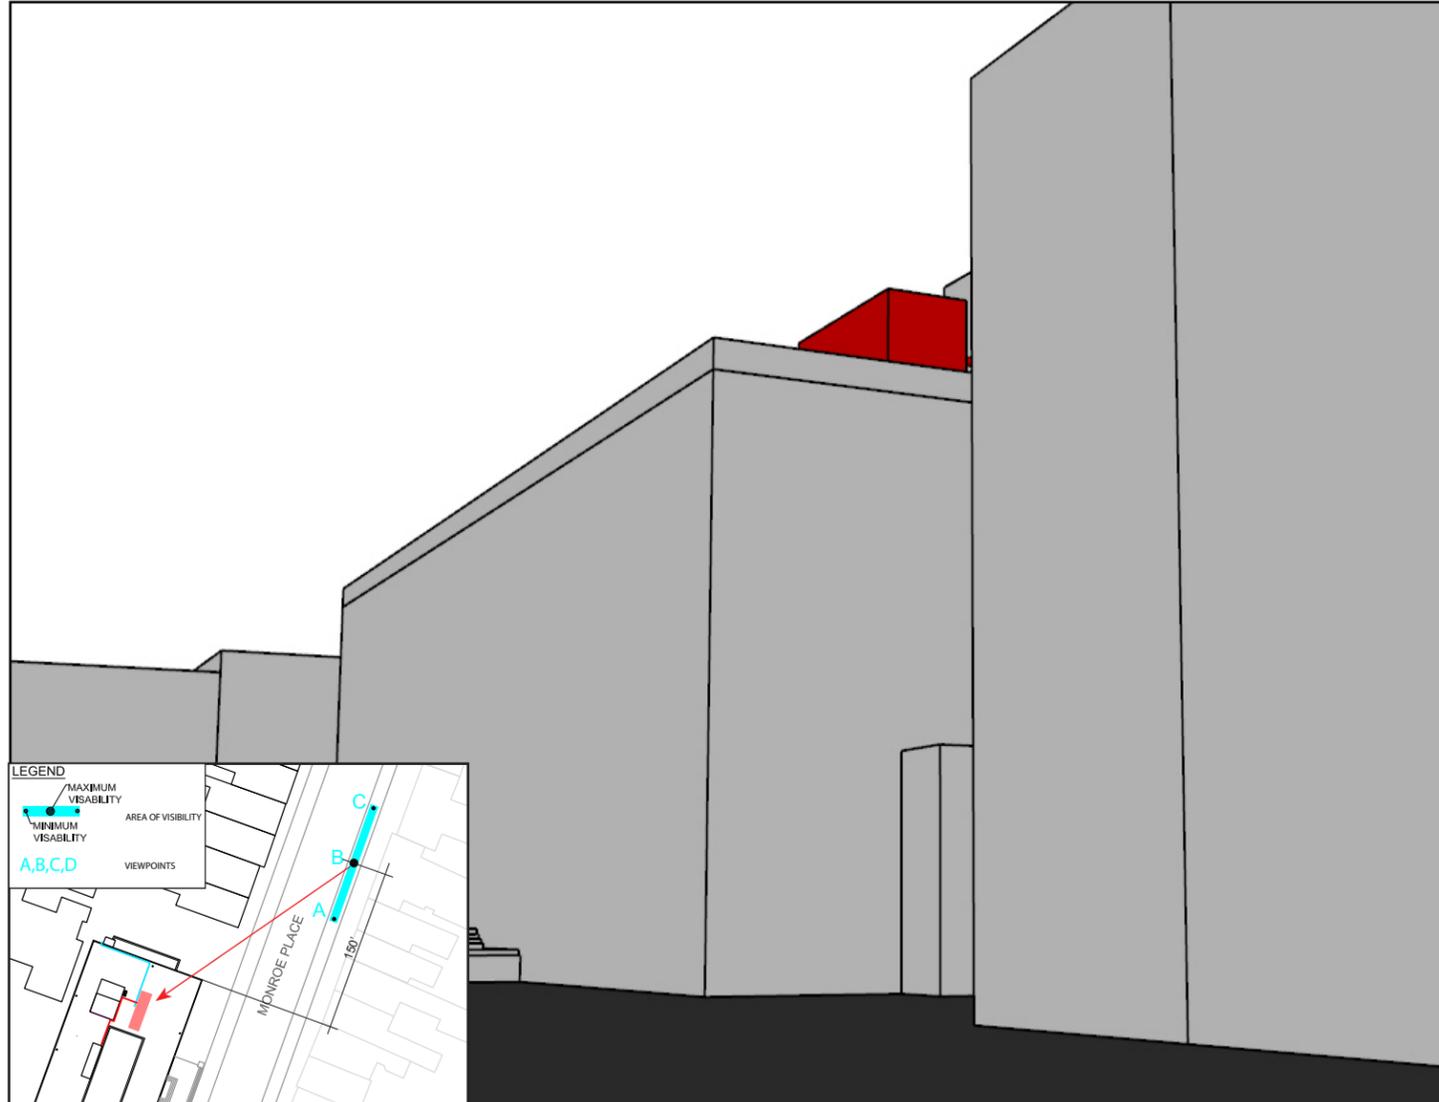


B

MODEL VIEW



MOCK-UP VIEW

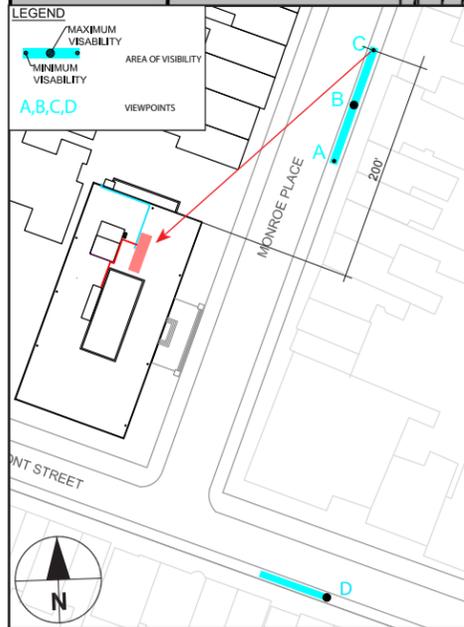
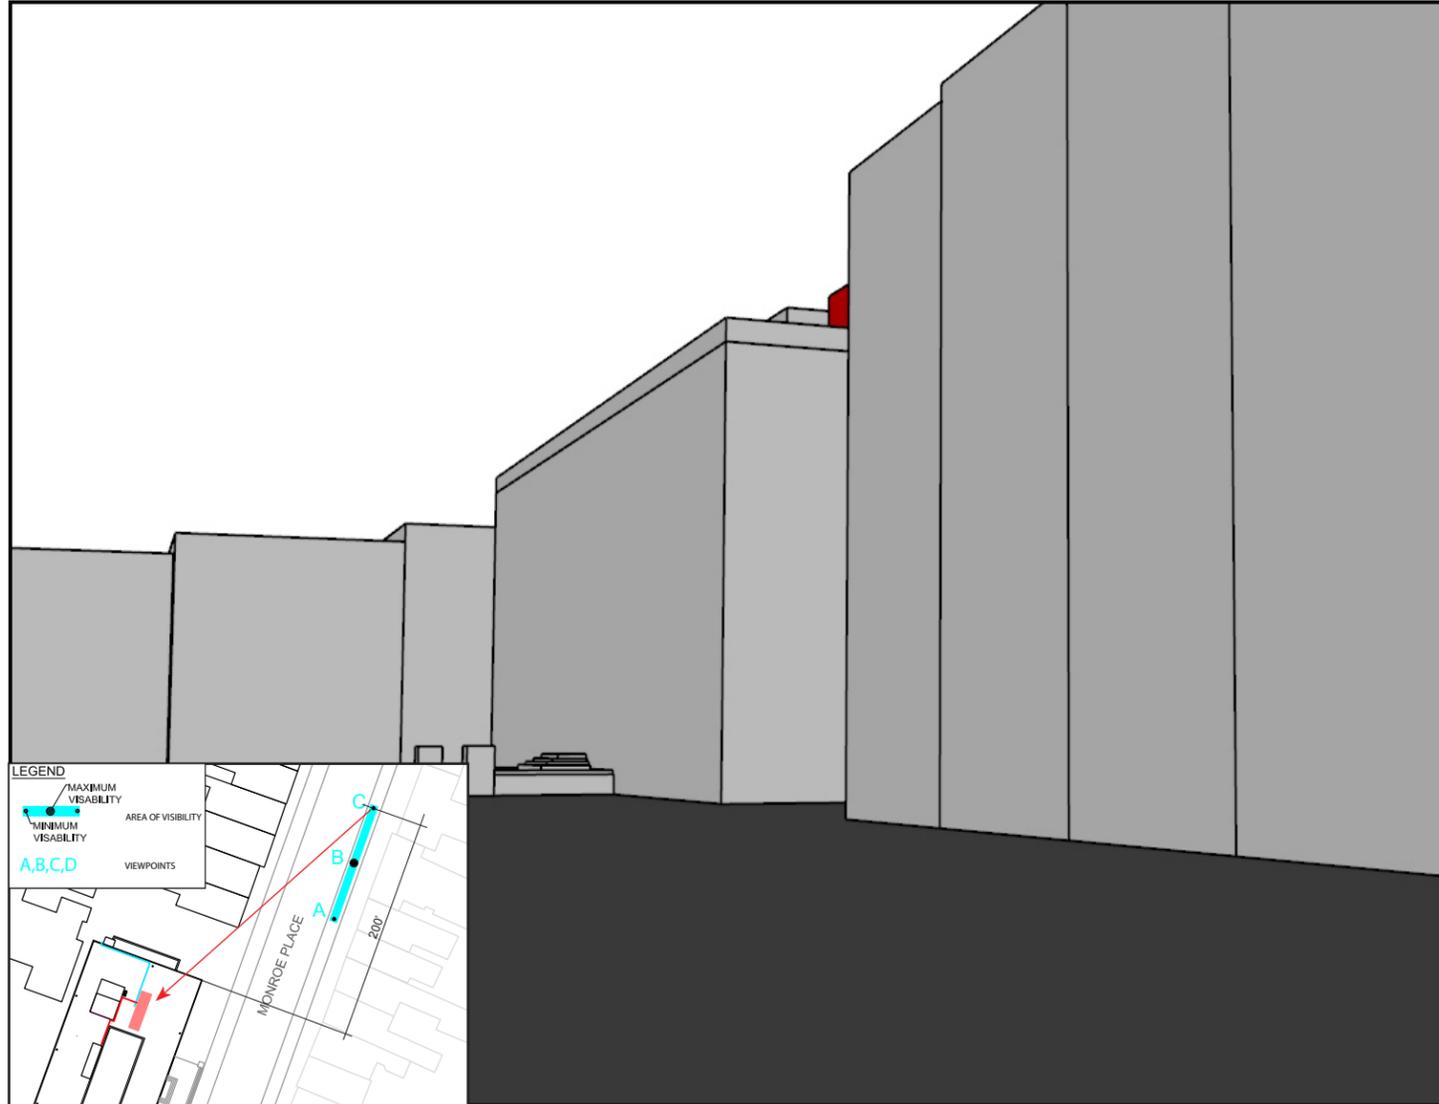


C

MODEL VIEW



MOCK-UP VIEW

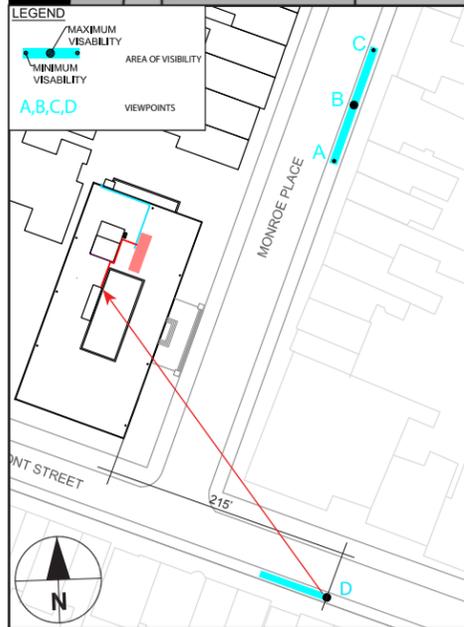
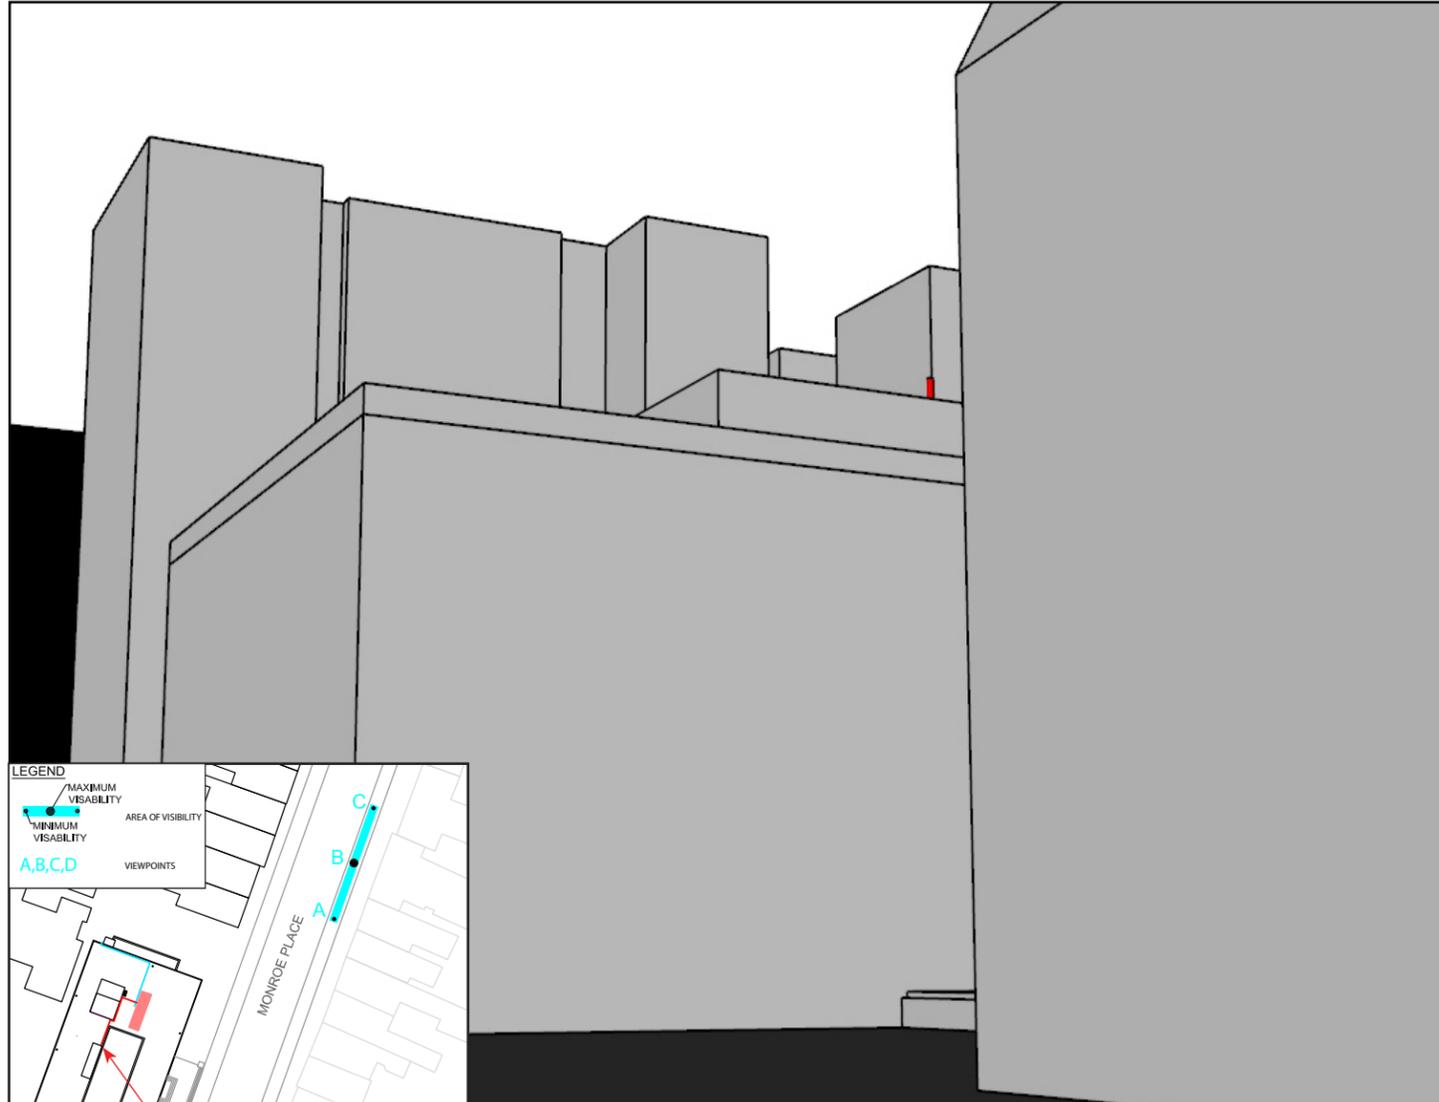



D

MODEL VIEW





MOCK-UP VIEW

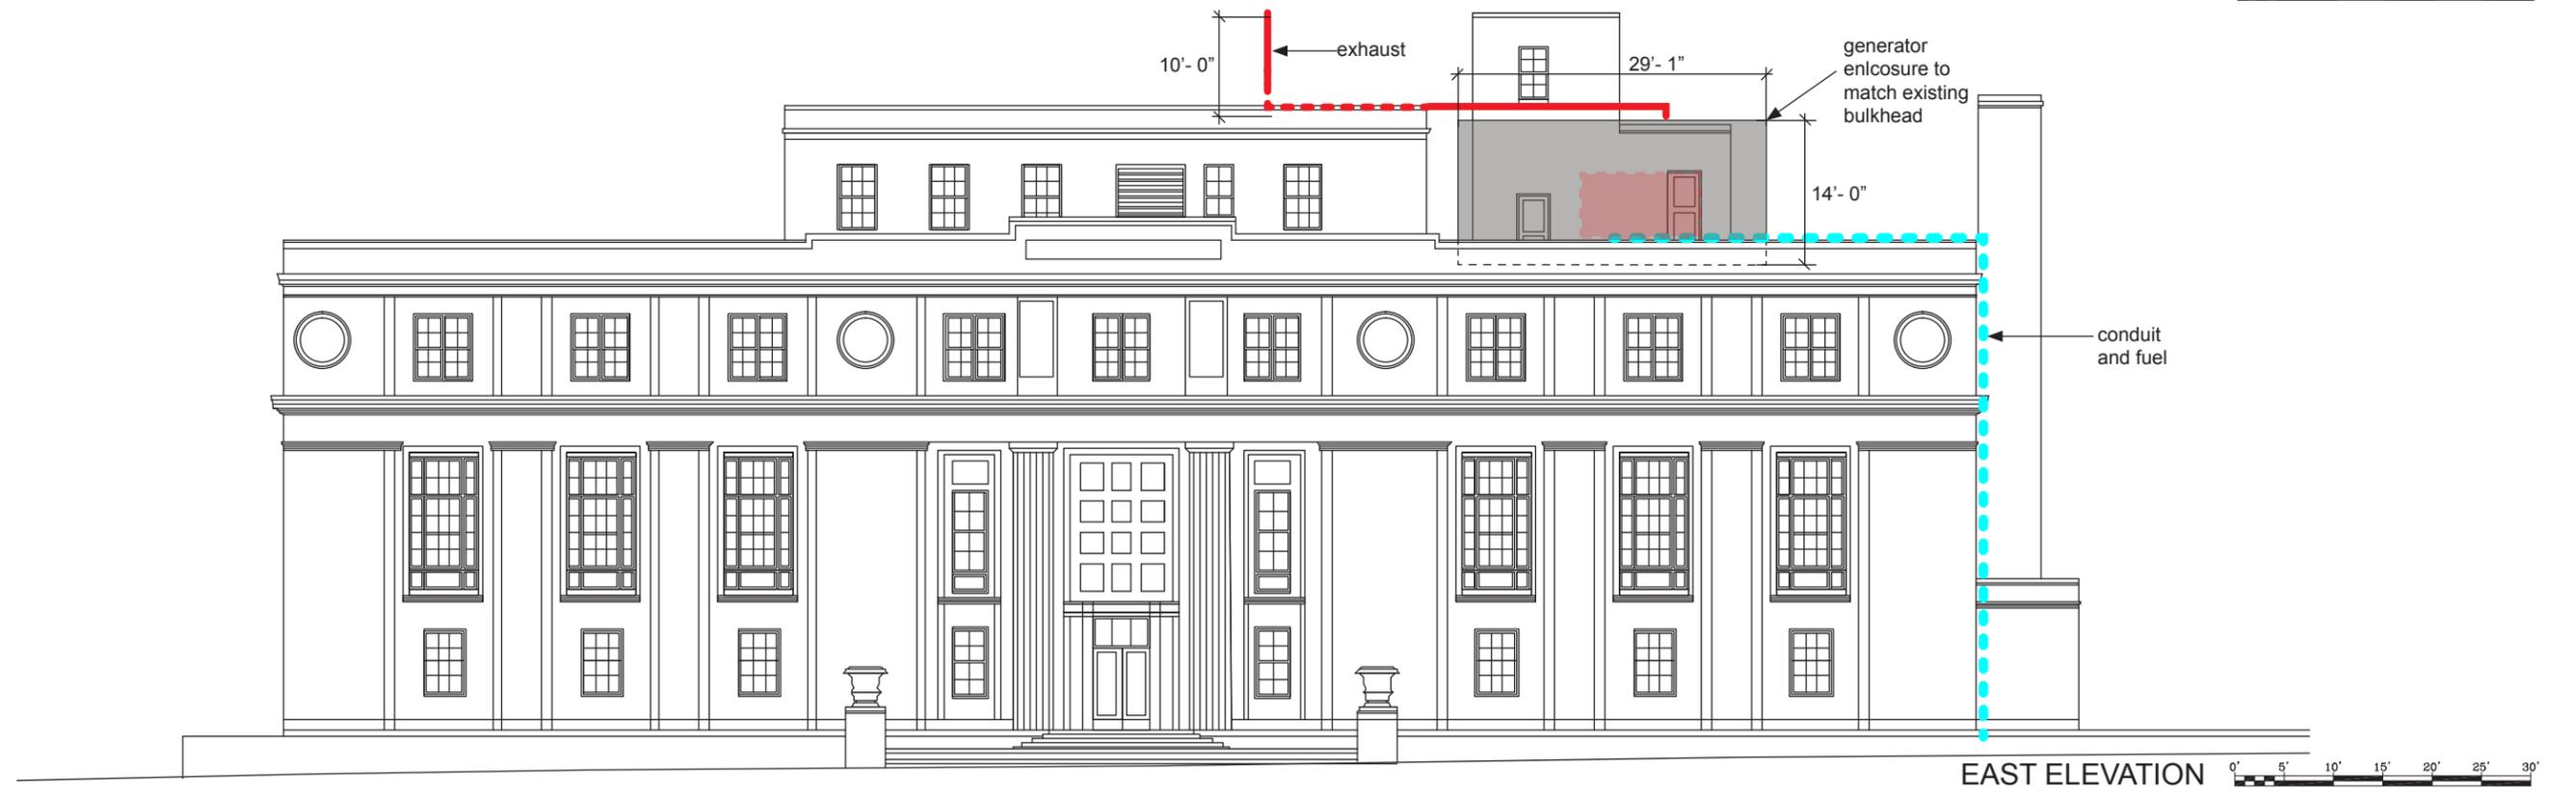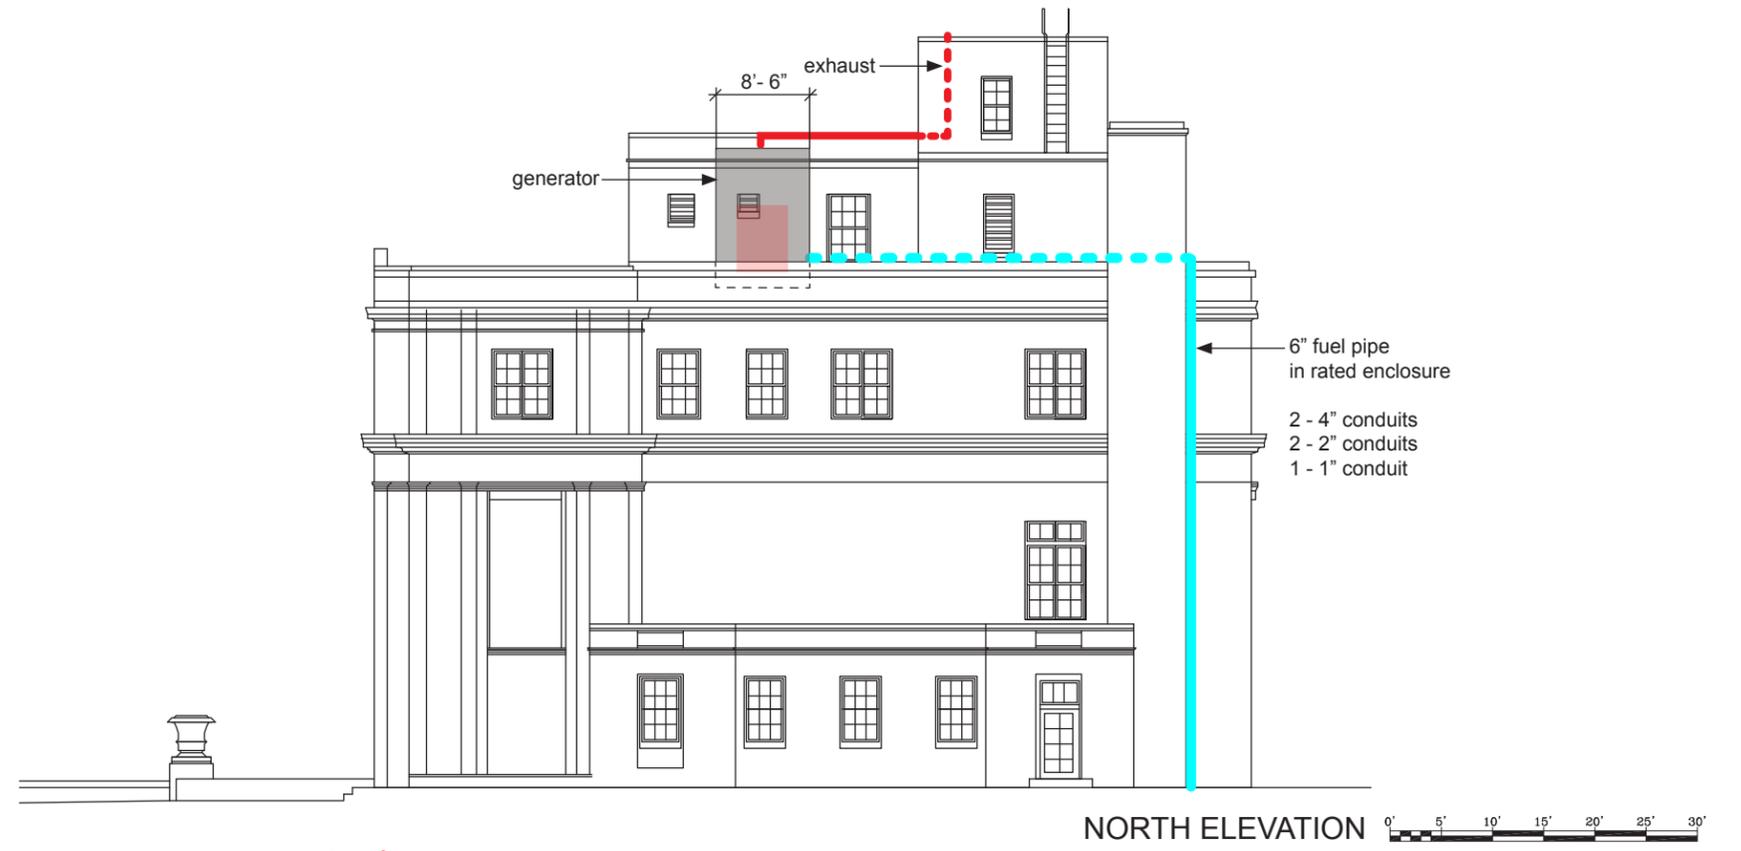

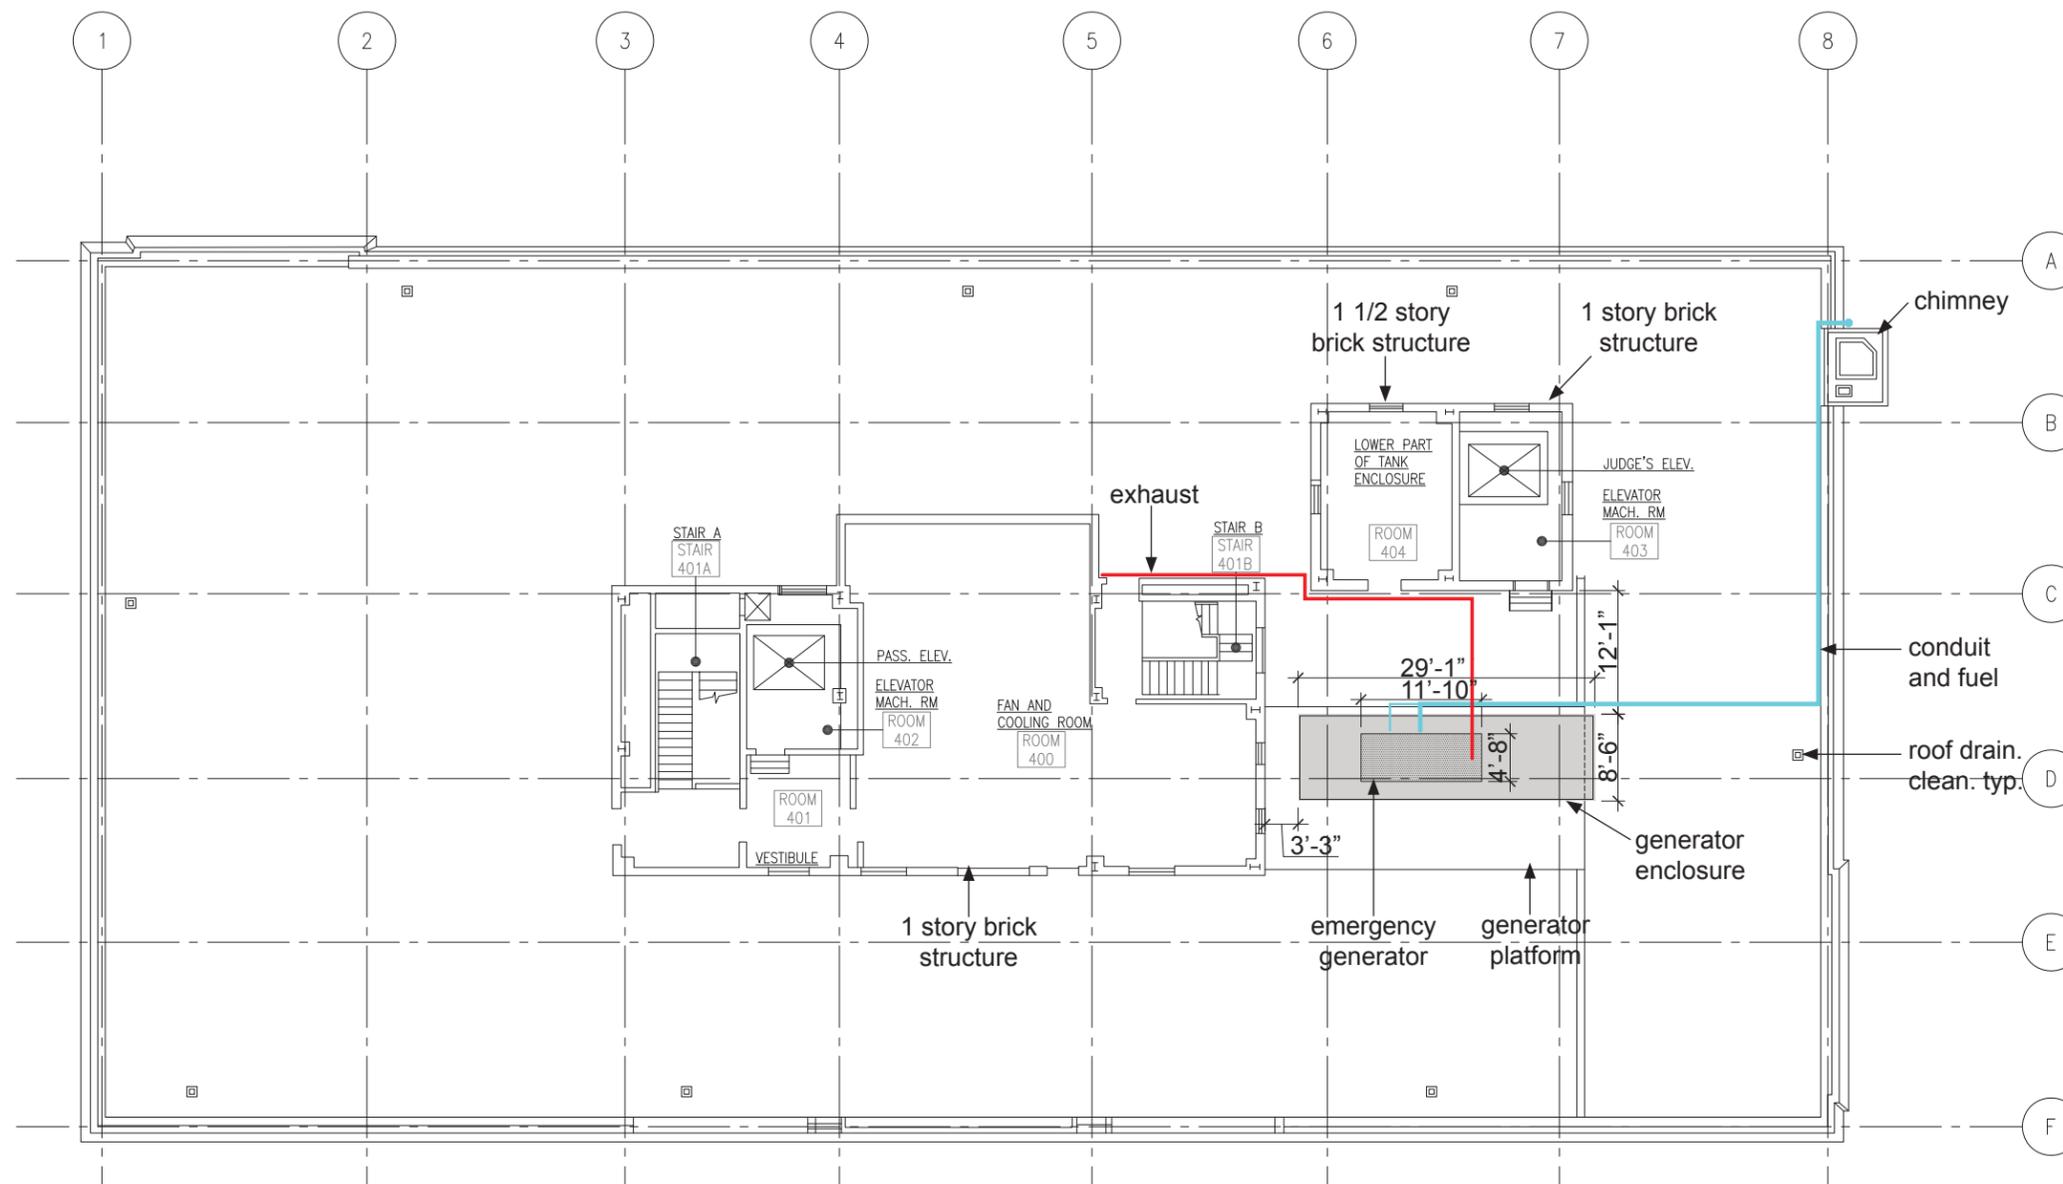

ROOF PLAN

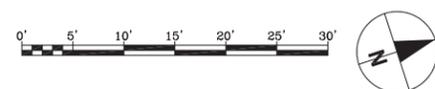

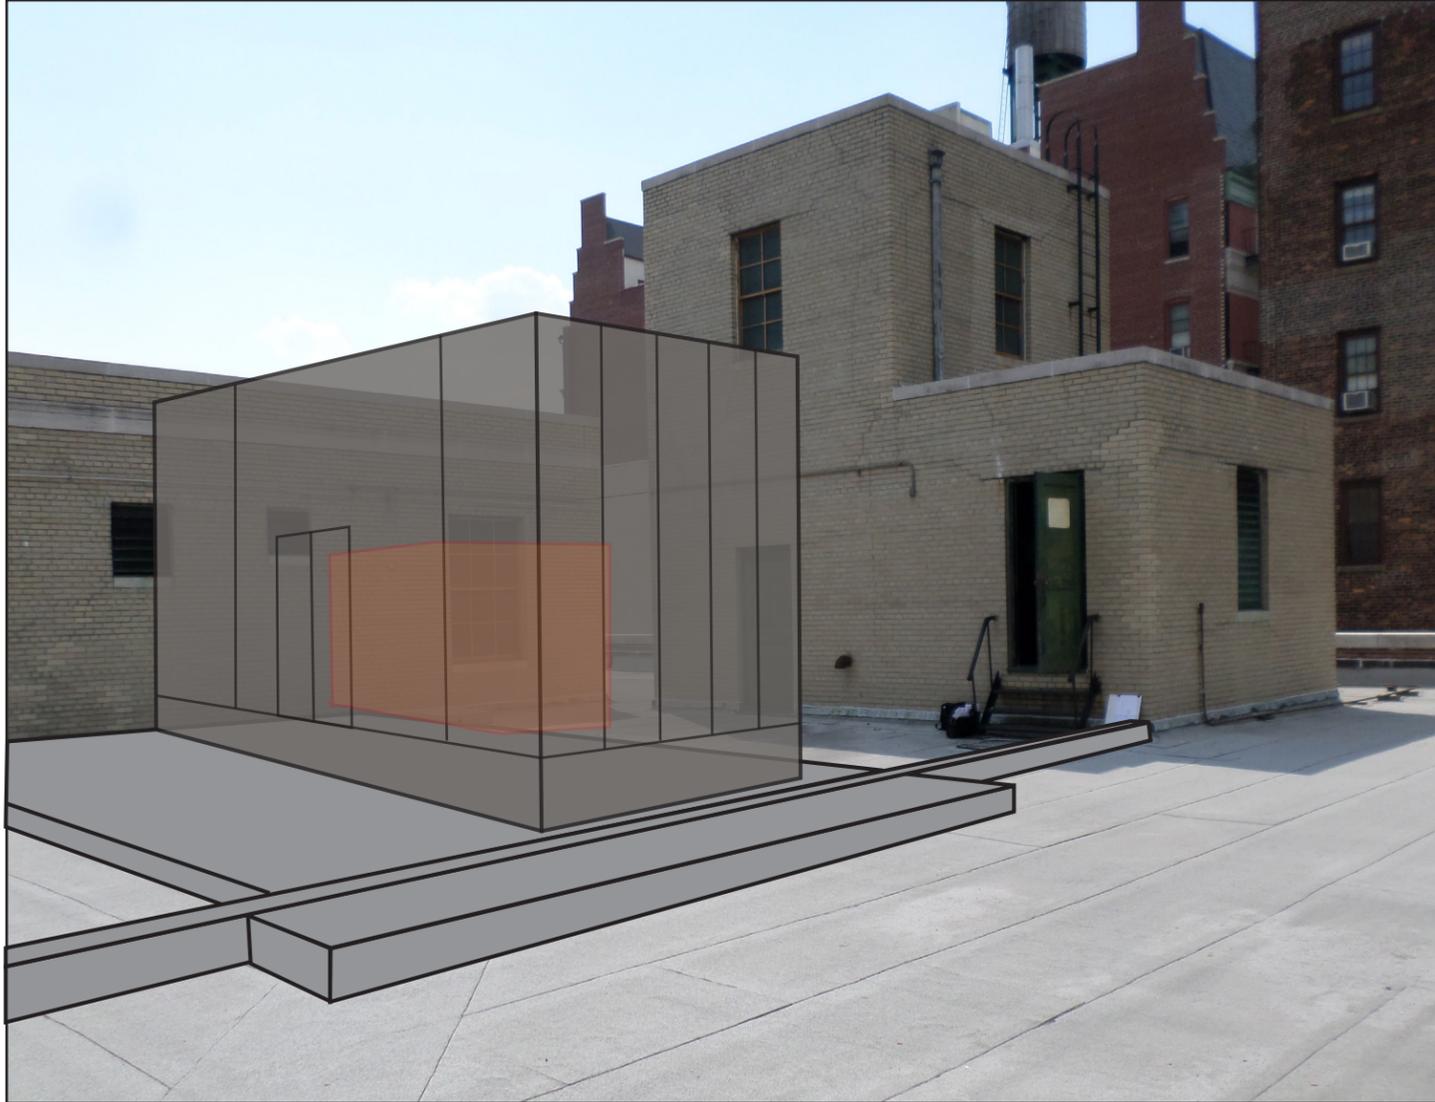

ROOF LOCATION OF GENERATOR




VIEW OF GENERATOR DISRUPTED BY PRESENCE OF TREES




CONDUIT AND FUEL RISER LOCATION BEHIND CHIMNEY




CONDUIT AND FUEL RISER ROUTING LOCATION

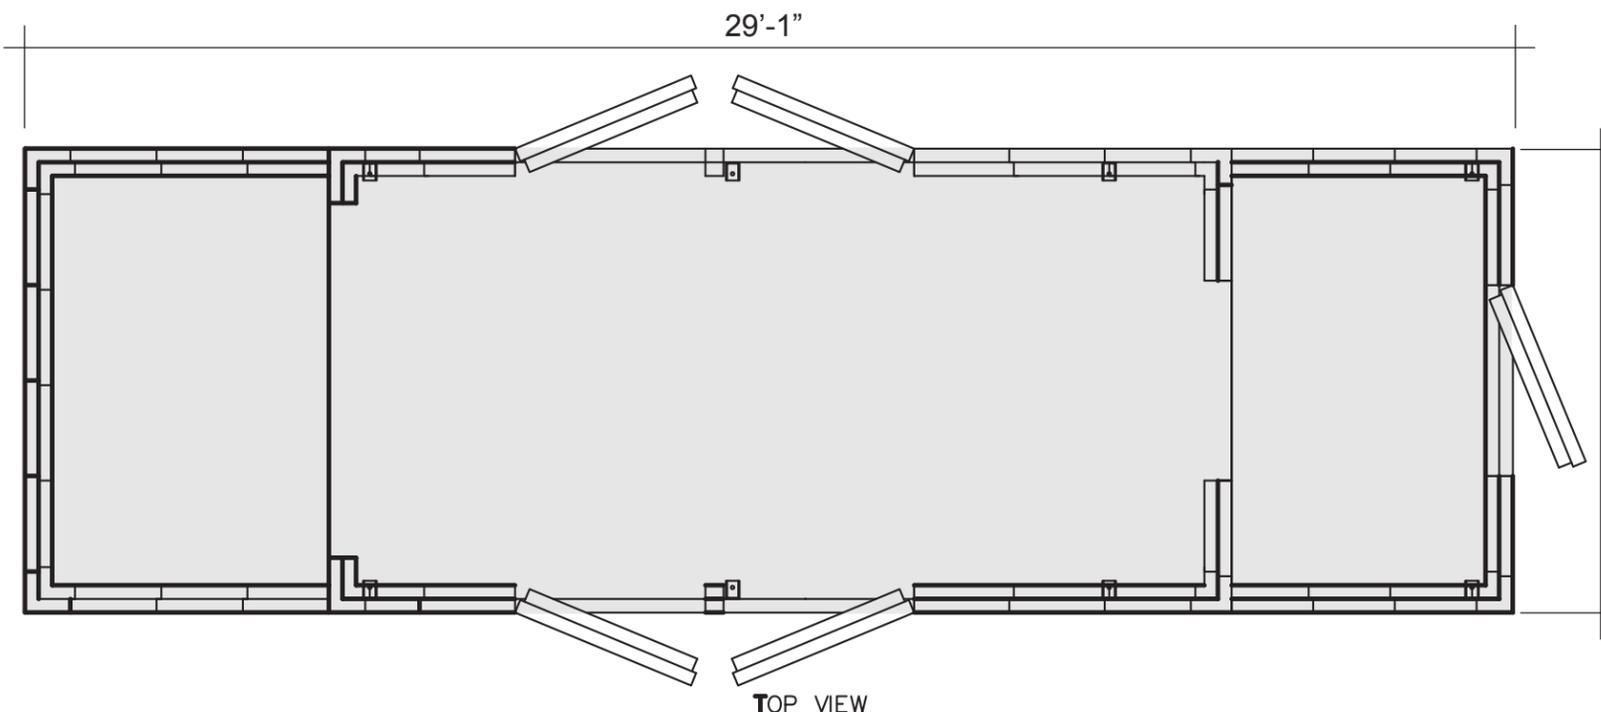


TOP VIEW

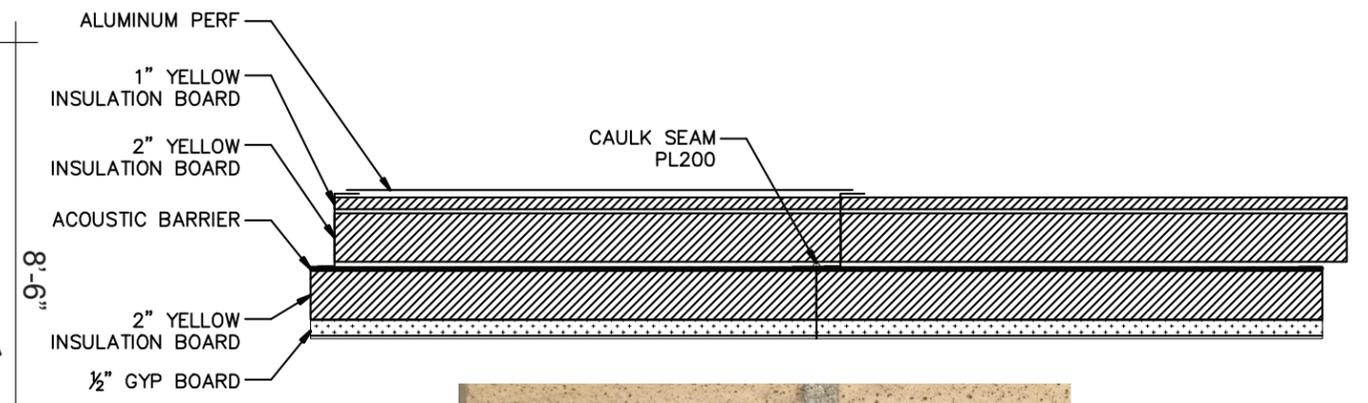


LIGHT IVORY- ACCORDING TO RAL 1015

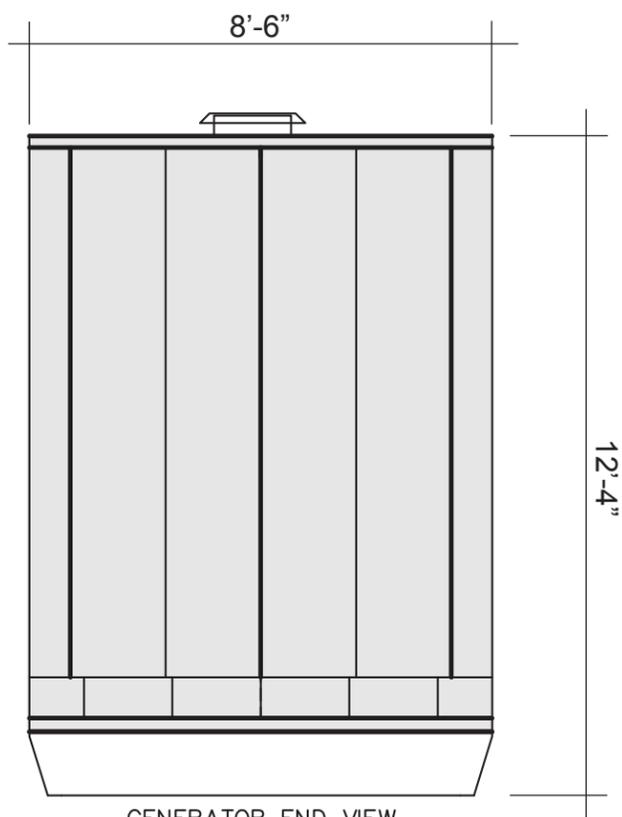

GENERATOR END VIEW

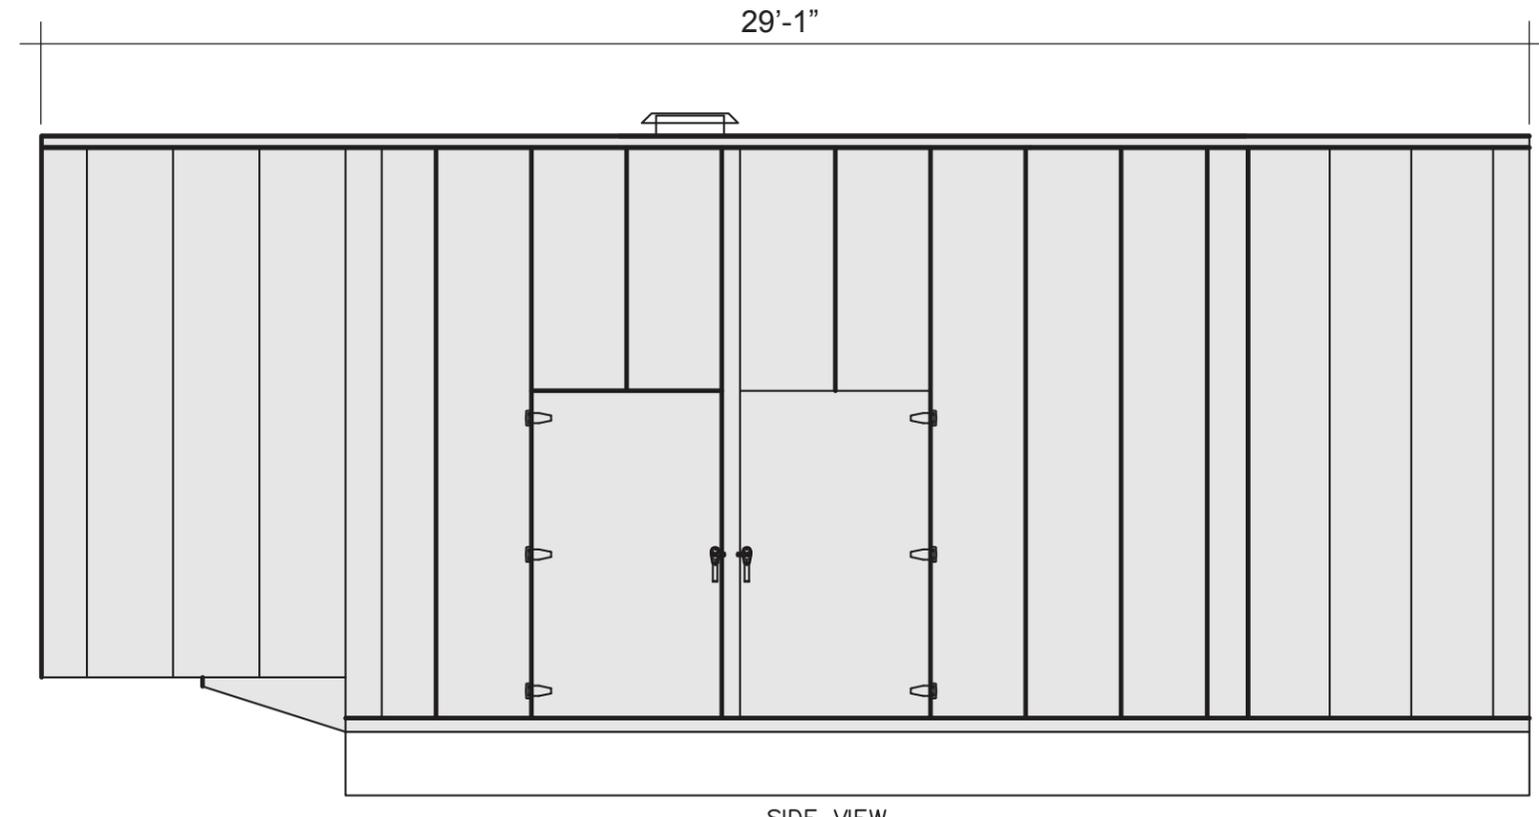



SIDE VIEW

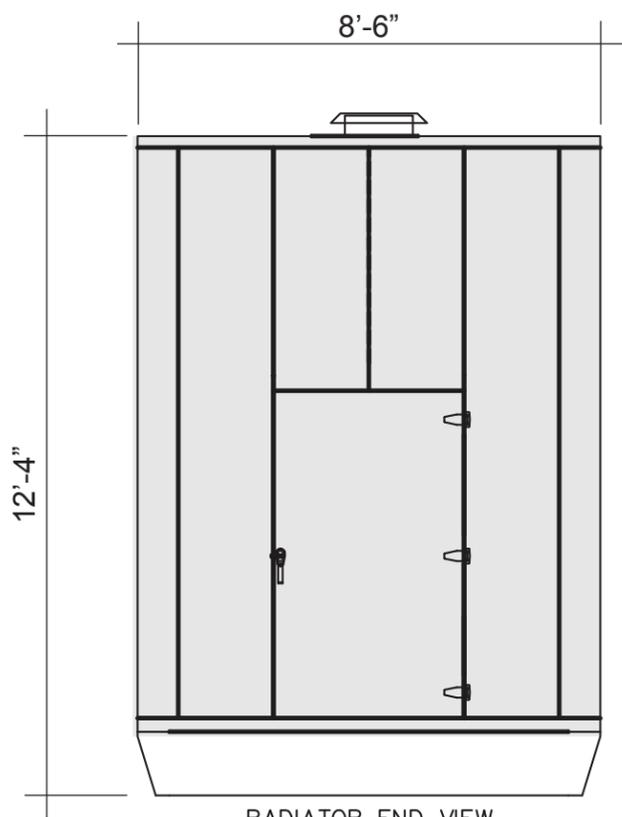


RADIATOR END VIEW



EXAMPLE IMAGE OF ENCLOSURE

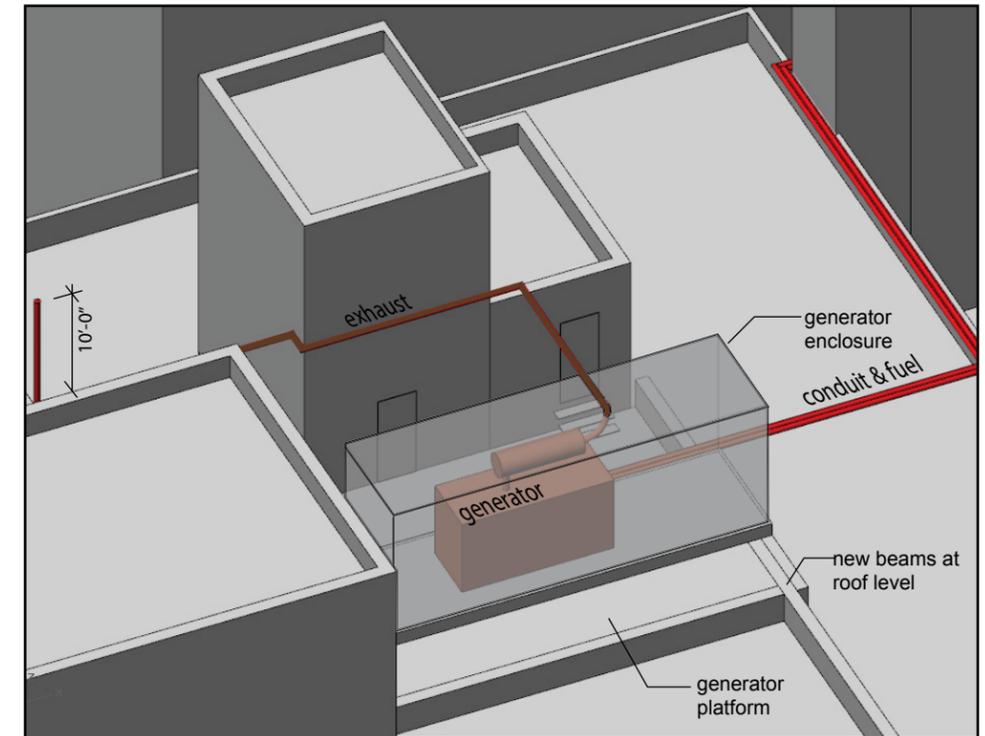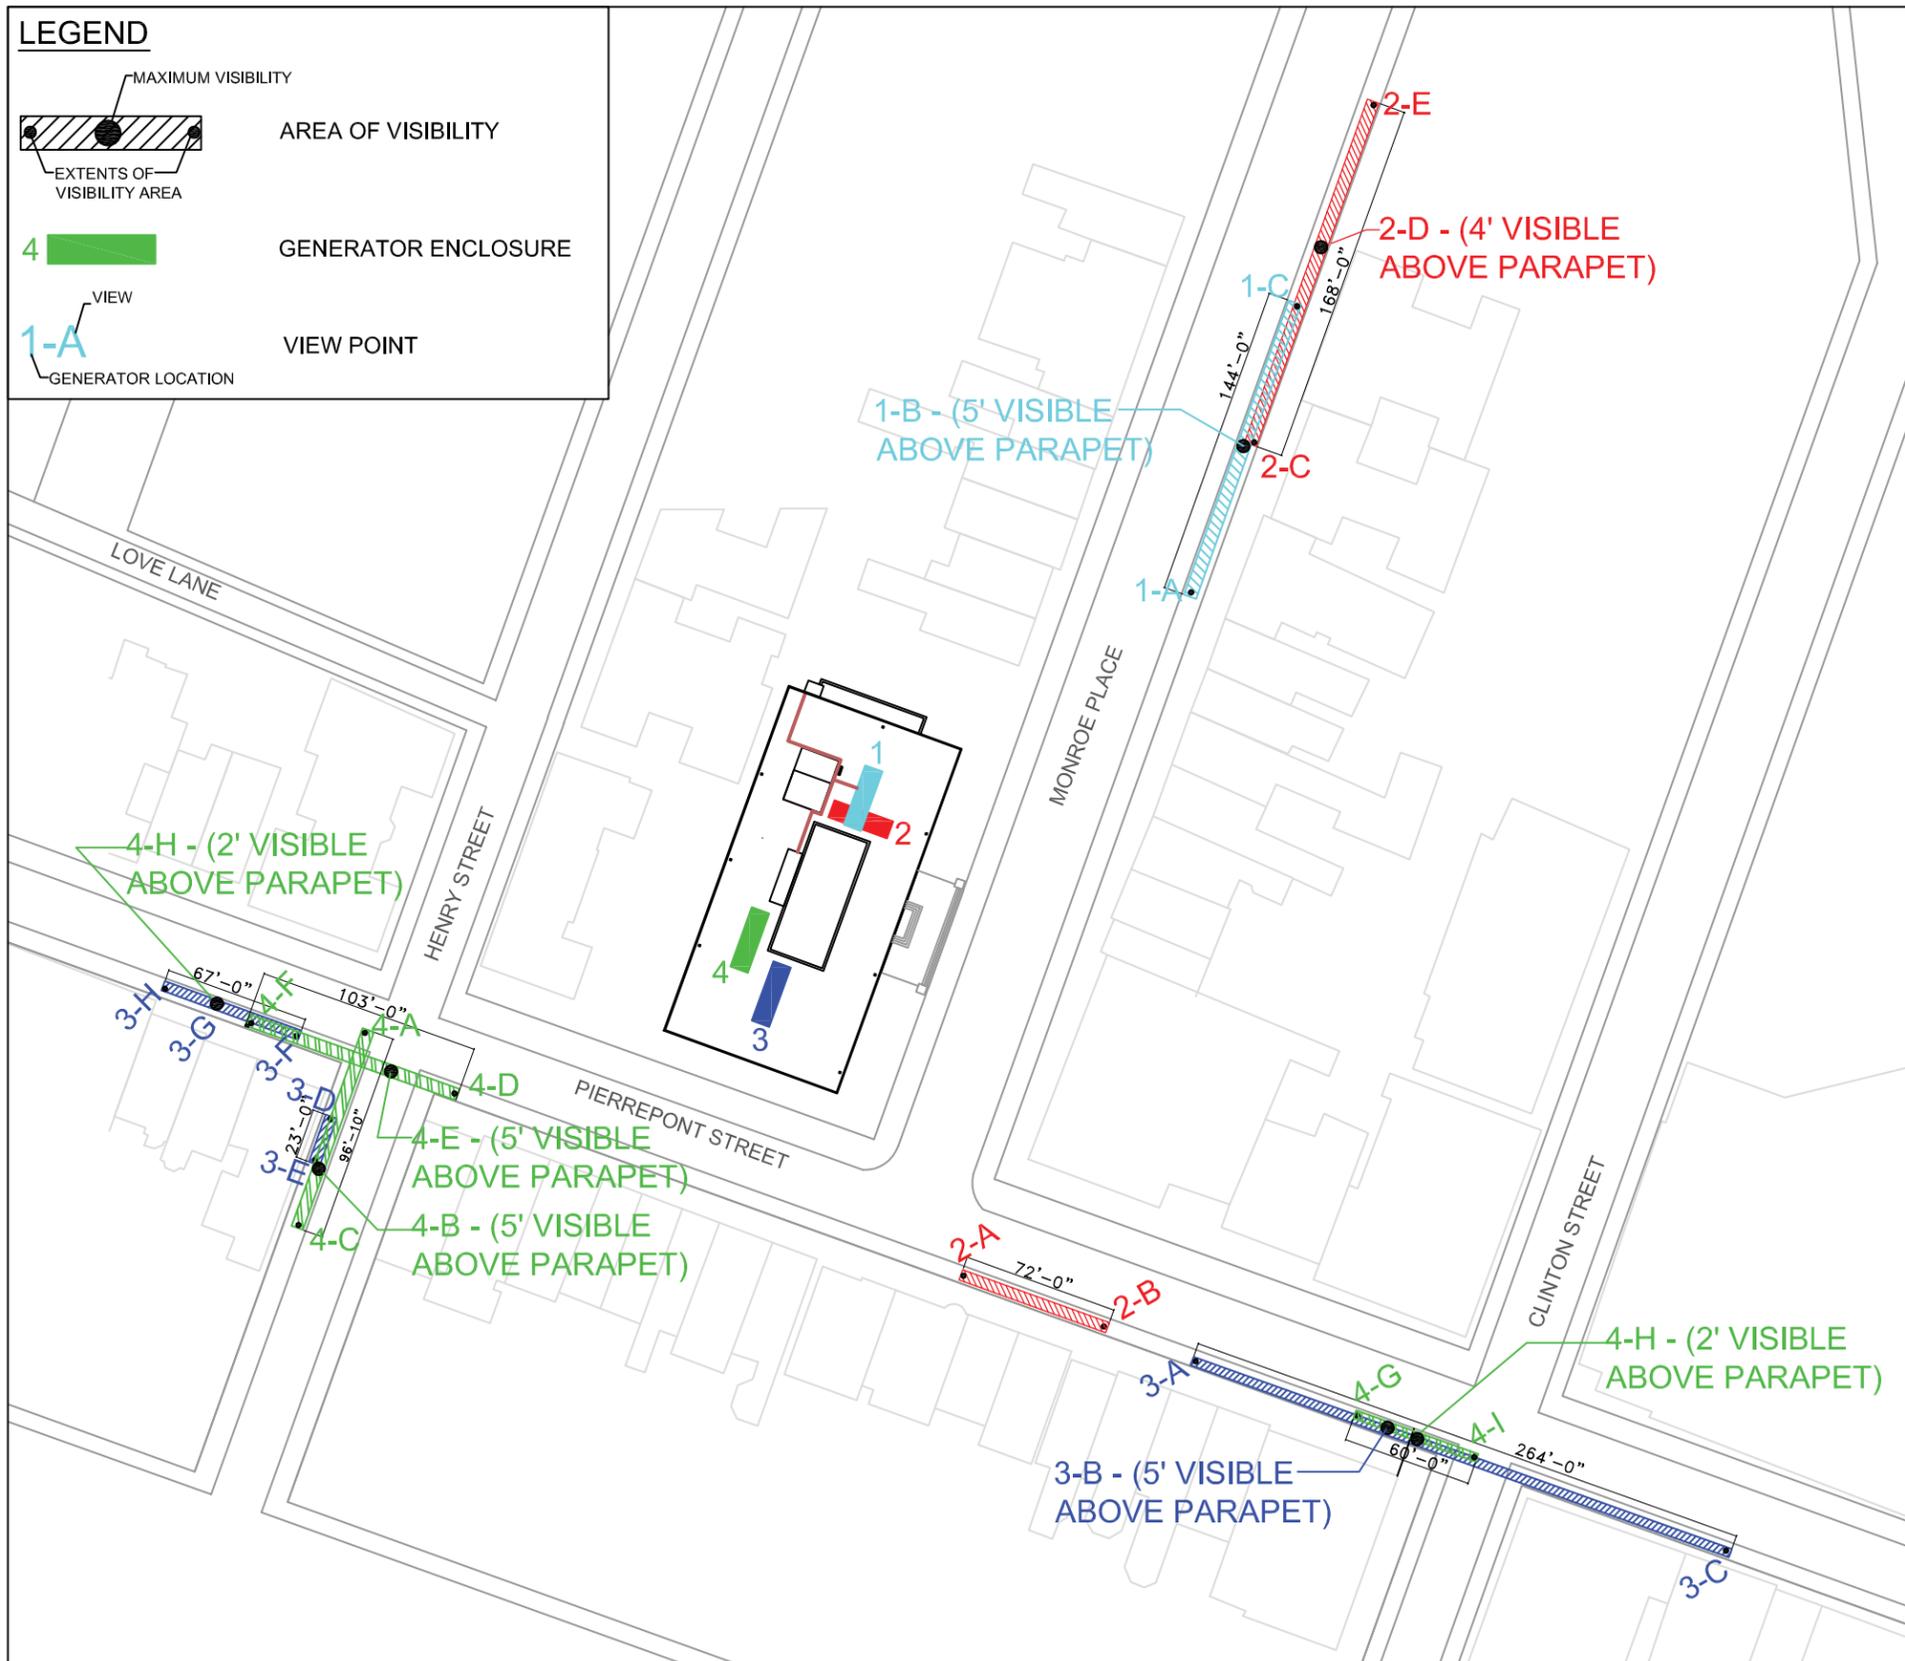

AERIAL VIEW - LOCATION 1

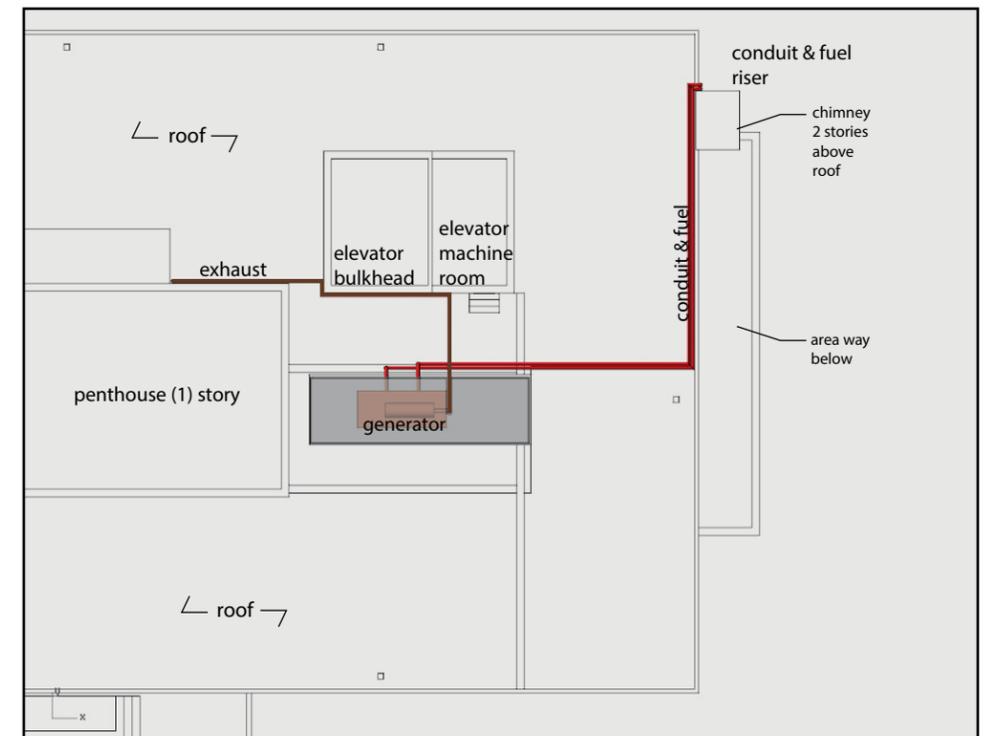

PART PLAN - LOCATION 1