



LEGEND

NOTES

1. VERIFY ALL DIMENSIONS IN FIELD.
2. ALL WORK SHALL COMPLY WITH THE RULES AND REGULATIONS OF THE CITY OF NEW YORK, THE STATE OF NEW YORK, AND ALL OTHER AUTHORITIES HAVING JURISDICTION.
3. CONTRACTOR SHALL OBTAIN AND PAY FOR ALL PERMITS AND APPROVALS AS REQUIRED PRIOR TO START OF WORK.
4. SEE FINISH SCHEDULE FOR ALL FINISHES.
5. ALL REQUIRED EXITS SHALL BE MAINTAINED FREE FROM OBSTRUCTIONS AND IMPEDIMENTS FOR EGRESS IN CASE OF FIRE OR OTHER EMERGENCY.
6. DURING THE ENTIRE PERIOD OF CONSTRUCTION, ALL EXISTING EXITS, EXIT LIGHTING, FIRE PROTECTIVE DEVICES AND ALARMS SHALL BE CONTINUOUSLY MAINTAINED.
7. FOR ALL STRUCTURAL INFORMATION AND DIMENSIONS, SEE STRUCTURAL ENGINEER'S DRAWINGS AND SPECIFICATIONS.
8. FOR ALL MECHANICAL INFORMATION AND DIMENSIONS, SEE MECHANICAL ENGINEER'S DRAWINGS AND SPECIFICATIONS.
9. FOR ALL ELECTRICAL INFORMATION AND DIMENSIONS, SEE ELECTRICAL ENGINEER'S DRAWINGS AND SPECIFICATIONS.
10. DO NOT SCALE DRAWINGS. WRITTEN DIMENSIONS GOVERN LARGE SCALE DETAILS GOVERN OVER SMALL SCALE DETAILS.
11. ALL ENTRIES AND MEANS OF EGRESS TO HAVE MINIMUM 36" DOORS.
12. ALL PLANS CUT AT 4'-0" A.F.F.
13. FOR ALL DETAILED INFORMATION ABOUT CONSTRUCTION SYSTEMS, SEE SPECIFICATIONS/ SPECIFICATIONS RULE OVER DRAWINGS.
14. ALL PLAN DIMENSIONS TO INTERIOR PARTITIONS REFER TO FINISH FACE OF MATERIAL, EXCEPT WHERE DIMENSIONS REFERENCE GRID LINES. SEE PARTITION SCHEDULE AND INTERIOR ELEVATIONS.
15. AT GWB PARTITIONS, USE CORNER BEADS TYP. WATERPROOF GWB/CEMENT BOARD AT ALL WET LOCATIONS. USE MOLD RESISTANT GWB AT ALL EXTERIOR WALLS.
16. USE WATERPROOF LIGHT FIXTURES FOR WET SPACES, TYP.
17. FOR ANY DISCREPANCIES, CONTACT & NOTIFY ARCHITECT FOR CLARIFICATION.
18. ALL GLASS AND RAILINGS TO BE ENGINEERED BY INSTALLER.
19. CONTRACTOR SHALL RESTORE, LEVEL AND CLEANUP ALL EXISTING BRICK AND STONE, TYP.
20. SPACKLE AND PAINT WHOLE APARTMENT.
21. CONTRACTOR TO MAKE SHOP DRAWINGS OF ALL MILL WORK.
22. TO THE BEST OF MY KNOWLEDGE, BELIEF AND PROFESSIONAL JUDGMENT, ALL WORK UNDER THIS APPLICATION IS IN COMPLIANCE WITH THE NYC E.C.C.
23. ALL LOTLINE WINDOWS TO BE FIRE RATED GLASS 90 MINUTES WITH SPRINKLER PROTECTION. SEE MEP DRAWINGS FOR DETAILS.
24. ALL WINDOWS ARE PROVIDED 1" DOUBLE LOW-E GLAZING WITH 1/4" SAFETY GLASS, AND STEEL LINTEL (SEE STRUCTURAL ENGINEER'S DRAWINGS).
25. ALL PARTITION PENETRATING THROUGH ROOF WILL BE TWO HOURS FIRE RATED.

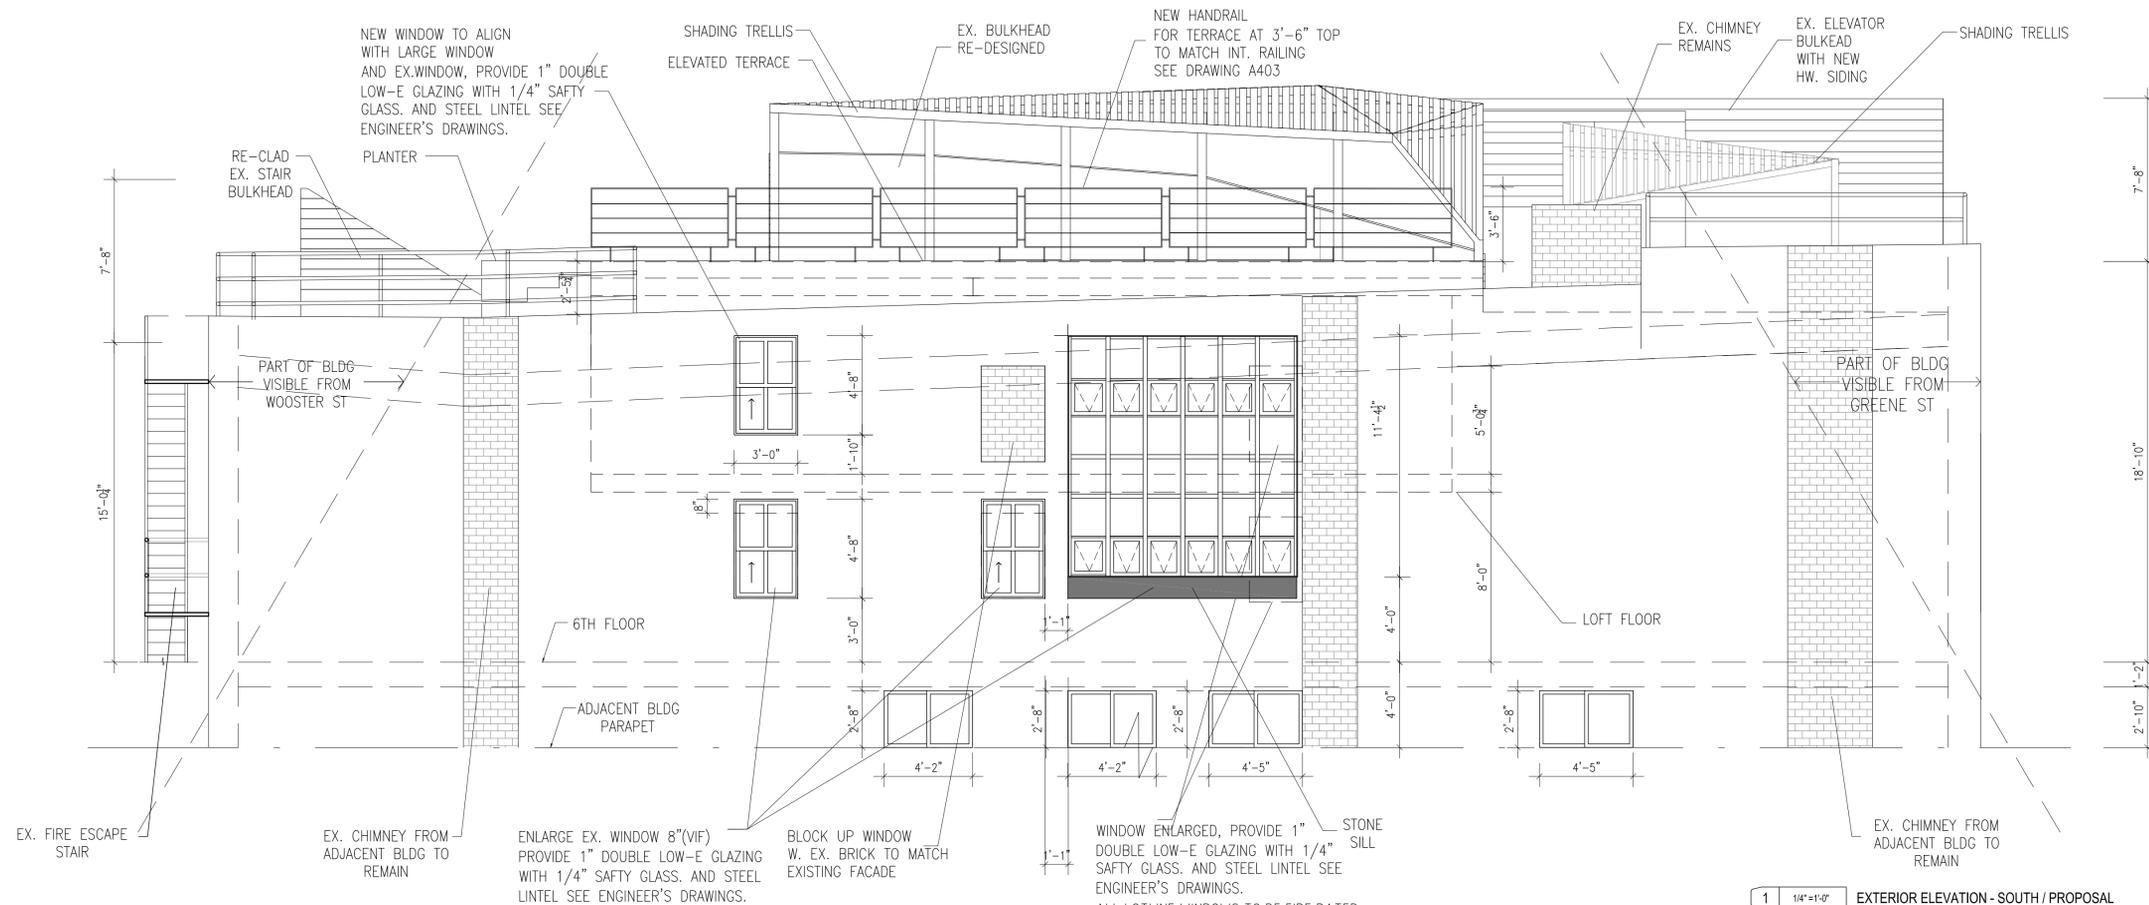

1 1/4" = 1'-0" EXTERIOR ELEVATION - SOUTH / PROPOSAL

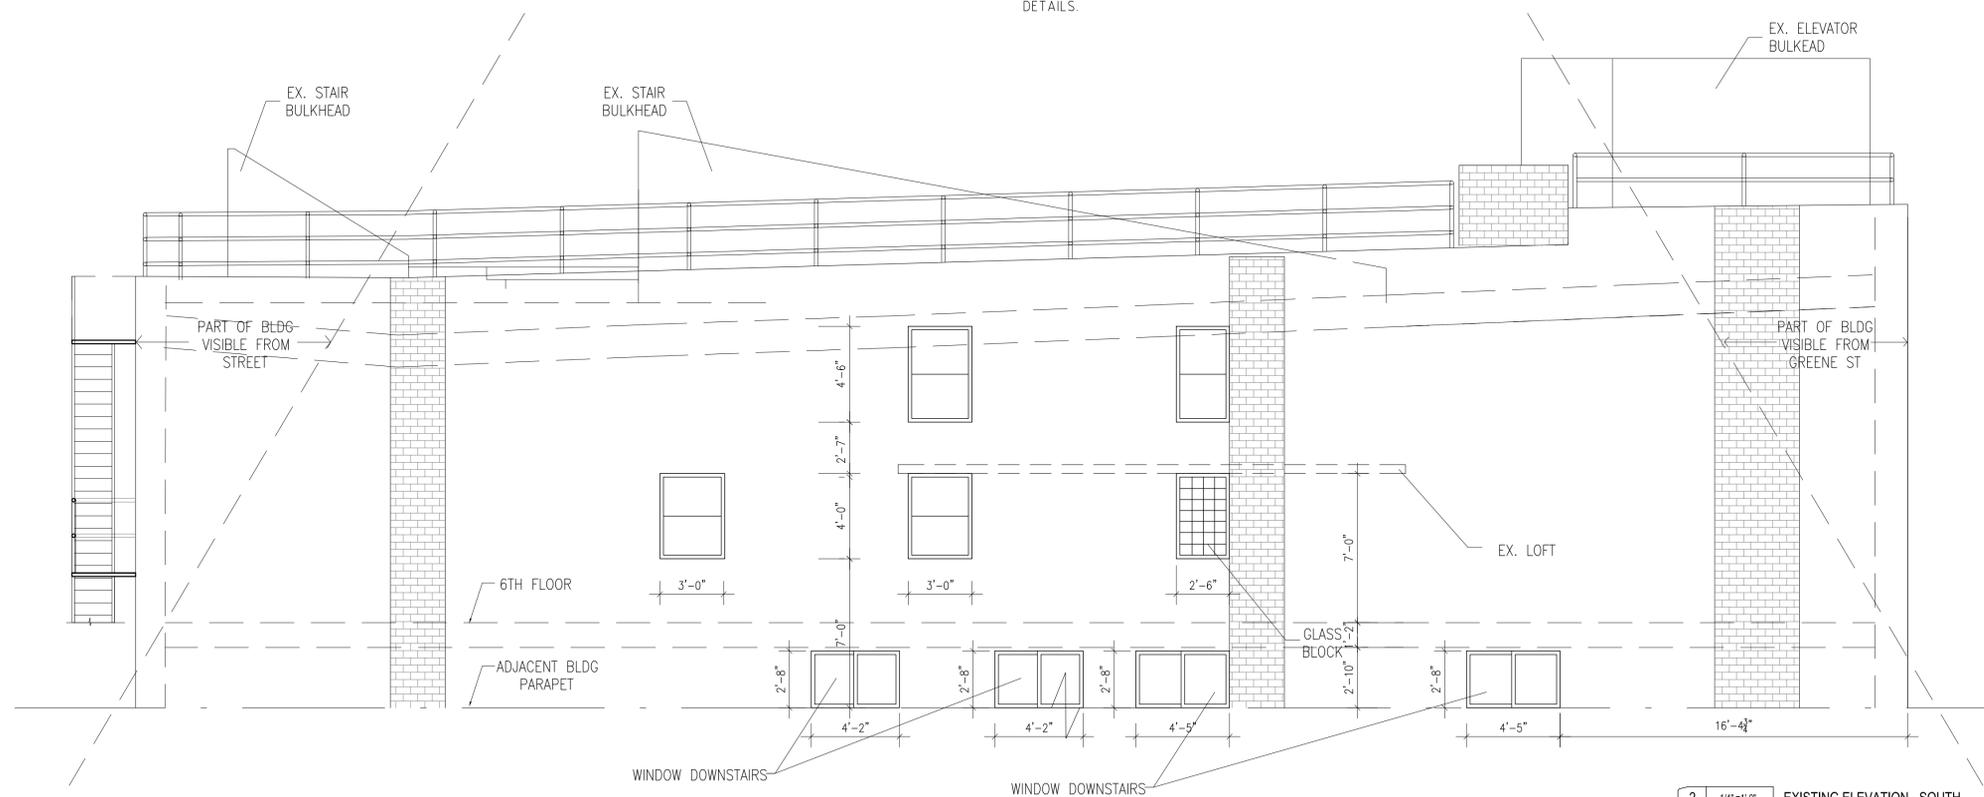

2 1/4" = 1'-0" EXISTING ELEVATION - SOUTH

Design ARCHI-TECTONICS
111 JOHN STREET #700
NEW YORK, NY 10003
212.226.0303

Architect of Record RANDALL P COLLINS ARCHITECT PC.
488 7th Ave.
New York, NY 10018
212-714-0695

Structural Engineer OLD STRUCTURES ENGINEERING PC.
111 Broadway # 1405
New York, NY 10006
212-244-4546


MEP Engineer AMA CONSULTING ENGINEERS, P.C.
250 West 39th Street, 9th Floor
New York, NY 10018
212.244.7722

DATE	DESCRIPTION
06	
05	
04	03-18-2015 BIDSET 2
03	02-05-2015 BIDSET
02	12-03-2014 DoB APPLICATION
01	05-27-2014 INTERIOR DEMO PERMIT APPLICATION


ARCHI-TECTONICS © Archi-Tectonics
111 JOHN STREET, NEW YORK, NY 10003 TEL: 012026-0303 FAX: 012026-0202 of@architectonics.com

ELEVATIONS	
project name:	135 GREENE
project #:	2301
location:	135 GREENE ST #6, NEW YORK, NY 10012
scale:	1/4" = 1'-0"
date:	MAR 18TH 2015
sheet:	A-202.00

rest and signature

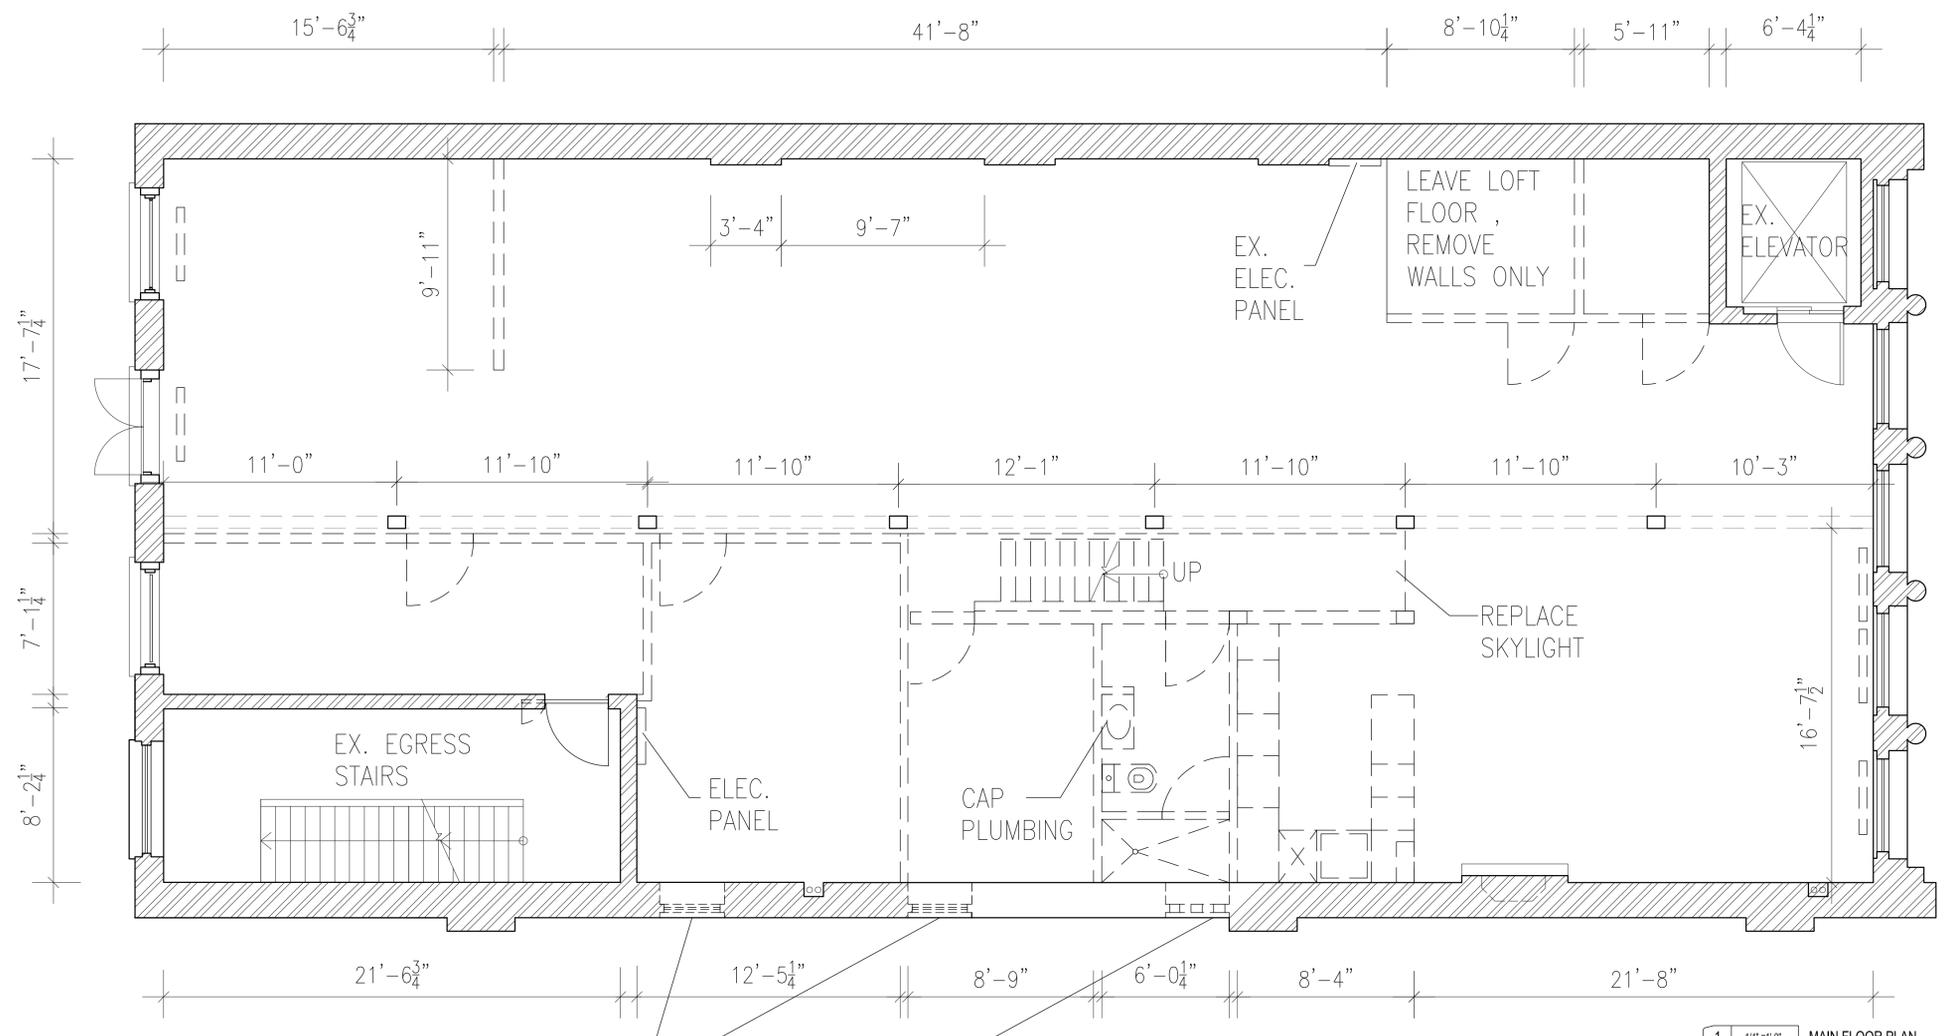

1 1/4"=1'-0" MAIN FLOOR PLAN

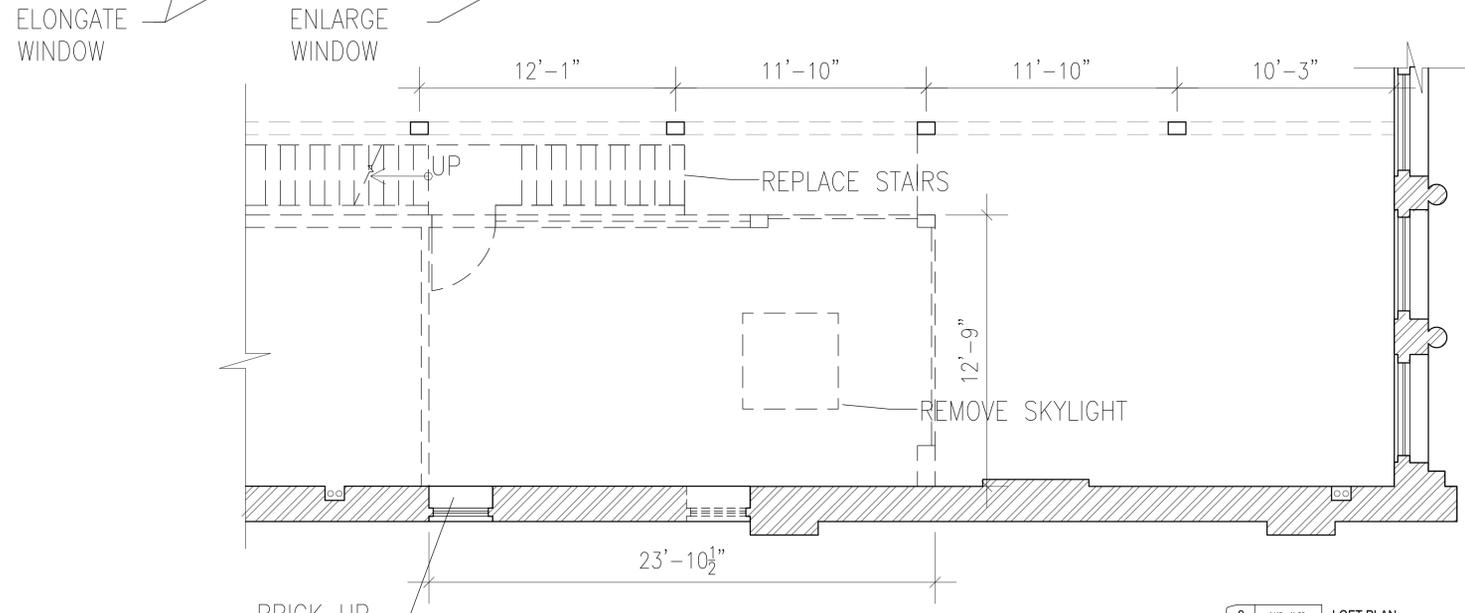

2 1/4"=1'-0" LOFT PLAN

LEGEND

□ □ □ □ DEMO WALL

NOTES

1. VERIFY ALL DIMENSIONS IN FIELD.
2. ALL WORK SHALL COMPLY WITH THE RULES AND REGULATIONS OF THE CITY OF NEW YORK, THE STATE OF NEW YORK, AND ALL OTHER AUTHORITIES HAVING JURISDICTION.
3. CONTRACTOR SHALL OBTAIN AND PAY FOR ALL PERMITS AND APPROVALS AS REQUIRED PRIOR TO START OF WORK.
4. SEE FINISH SCHEDULE FOR ALL FINISHES.
5. ALL REQUIRED EXITS SHALL BE MAINTAINED FREE FROM OBSTRUCTIONS AND IMPEDIMENTS FOR EGRESS IN CASE OF FIRE OR OTHER EMERGENCY.
6. DURING THE ENTIRE PERIOD OF CONSTRUCTION, ALL EXISTING EXITS, EXIT LIGHTING, FIRE PROTECTIVE DEVICES AND ALARMS SHALL BE CONTINUOUSLY MAINTAINED.
7. FOR ALL STRUCTURAL INFORMATION AND DIMENSIONS, SEE STRUCTURAL ENGINEER'S DRAWINGS AND SPECIFICATIONS.
8. FOR ALL MECHANICAL INFORMATION AND DIMENSIONS, SEE MECHANICAL ENGINEER'S DRAWINGS AND SPECIFICATIONS.
9. FOR ALL ELECTRICAL INFORMATION AND DIMENSIONS, SEE ELECTRICAL ENGINEER'S DRAWINGS AND SPECIFICATIONS.
10. DO NOT SCALE DRAWINGS. WRITTEN DIMENSIONS GOVERN. LARGE SCALE DETAILS GOVERN OVER SMALL SCALE DETAILS.
11. ALL ENTRIES AND MEANS OF EGRESS TO HAVE MINIMUM 36" DOORS.
12. ALL PLANS CUT AT 4'-0" A.F.F.
13. FOR ALL DETAILED INFORMATION ABOUT CONSTRUCTION SYSTEMS, SEE SPECIFICATIONS.
14. ALL PLAN DIMENSIONS TO INTERIOR PARTITIONS REFER TO FINISH FACE OF MATERIAL, EXCEPT WHERE DIMENSIONS REFERENCE GRID LINES. SEE PARTITION SCHEDULE AND INTERIOR ELEVATIONS.
15. AT GWB PARTITIONS, USE CORNER BEADS TYP. + WATERPROOF GWB/CEMENT BOARD AT ALL WET LOCATIONS. USE MOLD RESISTANT GWB AT ALL EXTERIOR WALLS.
16. USE WATERPROOF LIGHT FIXTURES FOR WET SPACES, TYP.
17. FOR ANY DISCREPANCIES, CONTACT + NOTIFY ARCHITECT FOR CLARIFICATION.
18. ALL GLASS AND RAILINGS TO BE ENGINEERED BY INSTALLER.
19. CONTRACTOR SHALL RESTORE, LEVEL AND CLEANUP ALL EXISTING BRICK AND STONE, TYP.
20. SPACKLE AND PAINT WHOLE APARTMENT.
21. CONTRACTOR TO MAKE SHOP DRAWINGS OF ALL MILL WORK.
22. TO THE BEST OF MY KNOWLEDGE, BELIEF AND PROFESSIONAL JUDGMENT, ALL WORK UNDER THIS APPLICATION IS IN COMPLIANCE WITH THE NYC E.C.C.
23. ALL LOTLINE WINDOWS TO BE FIRE RATED GLASS 90 MINUTES WITH SPRINKLER PROTECTION. SEE MEP DRAWINGS FOR DETAILS.
24. ALL WINDOWS ARE PROVIDED 1" DOUBLE LOW-E GLAZING WITH 1/4" SAFETY GLASS, AND STEEL LINTEL (SEE STRUCTURAL ENGINEER'S DRAWINGS.)
25. ALL PARTITION PENETRATING THROUGH ROOF WILL BE TWO HOURS FIRE RATED.

NOTE:
SEE STRUCTURAL +
MEP DRAWINGS
FOR DEMO
INSTRUCTIONS

Design	ARCHI-TECTONICS 111 JOHN STREET #700 NEW YORK, NY 10005 212.226.0303
Architect of Record	RANDALL P COLLINS ARCHITECT PC. 488 7th Ave. New York, NY 10018 212-714-0996
Structural Engineer	OLD STRUCTURES ENGINEERING PC. 111 Broadway #1405 New York, NY 10006 212-244-4548
MEP Engineer	AMA CONSULTING ENGINEERS, P.C. 250 West 39th Street, 9th Floor New York, NY 10018 212.344.7722

REVISION RECORD	06		
	05		
	04		
	03		
	02	12-03-2014	DoB APPLICATION
	01	05-27-2014	INTERIOR DEMO PERMIT APPLICATION

ARCHI-TECTONICS © Archi-Tectonics
111 JOHN STREET, NEW YORK, NY 10008 TEL: (212)226-0303 FAX: (212)226-0300 info@architectonics.com

DEMO PLAN	
project name:	135 GREENE
project #:	2301
location:	135 GREENE ST #6, NEW YORK, NY 10012
scale:	1/4" = 1'-0"
date:	DEC 3RD 2014
sheet:	DM-100.00


NOTE:
RECYCLE DEMO MATERIAL

LEGEND

-  EXISTING BRICK WALL
-  GP WALL AS NOTED

NOTES

1. VERIFY ALL DIMENSIONS IN FIELD.
2. ALL WORK SHALL COMPLY WITH THE RULES AND REGULATIONS OF THE CITY OF NEW YORK, THE STATE OF NEW YORK, AND ALL OTHER AUTHORITIES HAVING JURISDICTION.
3. CONTRACTOR SHALL OBTAIN AND PAY FOR ALL PERMITS AND APPROVALS AS REQUIRED PRIOR TO START OF WORK.
4. SEE FINISH SCHEDULE FOR ALL FINISHES.
5. ALL REQUIRED EXITS SHALL BE MAINTAINED FREE FROM OBSTRUCTIONS AND IMPEDIMENTS FOR EGRESS IN CASE OF FIRE OR OTHER EMERGENCY.
6. DURING THE ENTIRE PERIOD OF CONSTRUCTION, ALL EXISTING EXITS, EXIT LIGHTING, FIRE PROTECTIVE DEVICES AND ALARMS SHALL BE CONTINUOUSLY MAINTAINED.
7. FOR ALL STRUCTURAL INFORMATION AND DIMENSIONS, SEE STRUCTURAL ENGINEER'S DRAWINGS AND SPECIFICATIONS.
8. FOR ALL MECHANICAL INFORMATION AND DIMENSIONS, SEE MECHANICAL ENGINEER'S DRAWINGS AND SPECIFICATIONS.
9. FOR ALL ELECTRICAL INFORMATION AND DIMENSIONS, SEE ELECTRICAL ENGINEER'S DRAWINGS AND SPECIFICATIONS.
10. DO NOT SCALE DRAWINGS. WRITTEN DIMENSIONS GOVERN LARGE SCALE DETAILS GOVERN OVER SMALL SCALE DETAILS.
11. ALL ENTRIES AND MEANS OF EGRESS TO HAVE MINIMUM 36" DOORS.
12. ALL PLANS CUT AT 4'-0" A.F.F.
13. FOR ALL DETAILED INFORMATION ABOUT CONSTRUCTION SYSTEMS, SEE SPECIFICATIONS.
14. ALL PLAN DIMENSIONS TO INTERIOR PARTITIONS REFER TO FINISH FACE OF MATERIAL, EXCEPT WHERE DIMENSIONS REFERENCE GRID LINES. SEE PARTITION SCHEDULE AND INTERIOR ELEVATIONS.
15. AT G/WB PARTITIONS, USE CORNER BEADS TYP. + WATERPROOF G/WB/CEMENT BOARD AT ALL WET LOCATIONS. USE MOLD RESISTANT G/WB AT ALL EXTERIOR WALLS.
16. USE WATERPROOF LIGHT FIXTURES FOR WET SPACES, TYP.
17. FOR ANY DISCREPANCIES, CONTACT + NOTIFY ARCHITECT FOR CLARIFICATION.
18. ALL GLASS AND RAILINGS TO BE ENGINEERED BY INSTALLER.
19. CONTRACTOR SHALL RESTORE, LEVEL AND CLEANUP ALL EXISTING BRICK AND STONE, TYP.
20. SPACKLE AND PAINT WHOLE APARTMENT.
21. CONTRACTOR TO MAKE SHOP DRAWINGS OF ALL MILL WORK.
22. TO THE BEST OF MY KNOWLEDGE, BELIEF AND PROFESSIONAL JUDGMENT, ALL WORK UNDER THIS APPLICATION IS IN COMPLIANCE WITH THE NYC E.C.C.
23. ALL LOTLINE WINDOWS TO BE FIRE RATED GLASS 90 MINUTES WITH SPRINKLER PROTECTION. SEE MEP DRAWINGS FOR DETAILS.
24. ALL WINDOWS ARE PROVIDED 1" DOUBLE LOW-E GLAZING WITH 1/4" SAFETY GLASS, AND STEEL LINTEL (SEE STRUCTURAL ENGINEER'S DRAWINGS.)
25. ALL PARTITION PENETRATING THROUGH ROOF WILL BE TWO HOURS FIRE RATED.

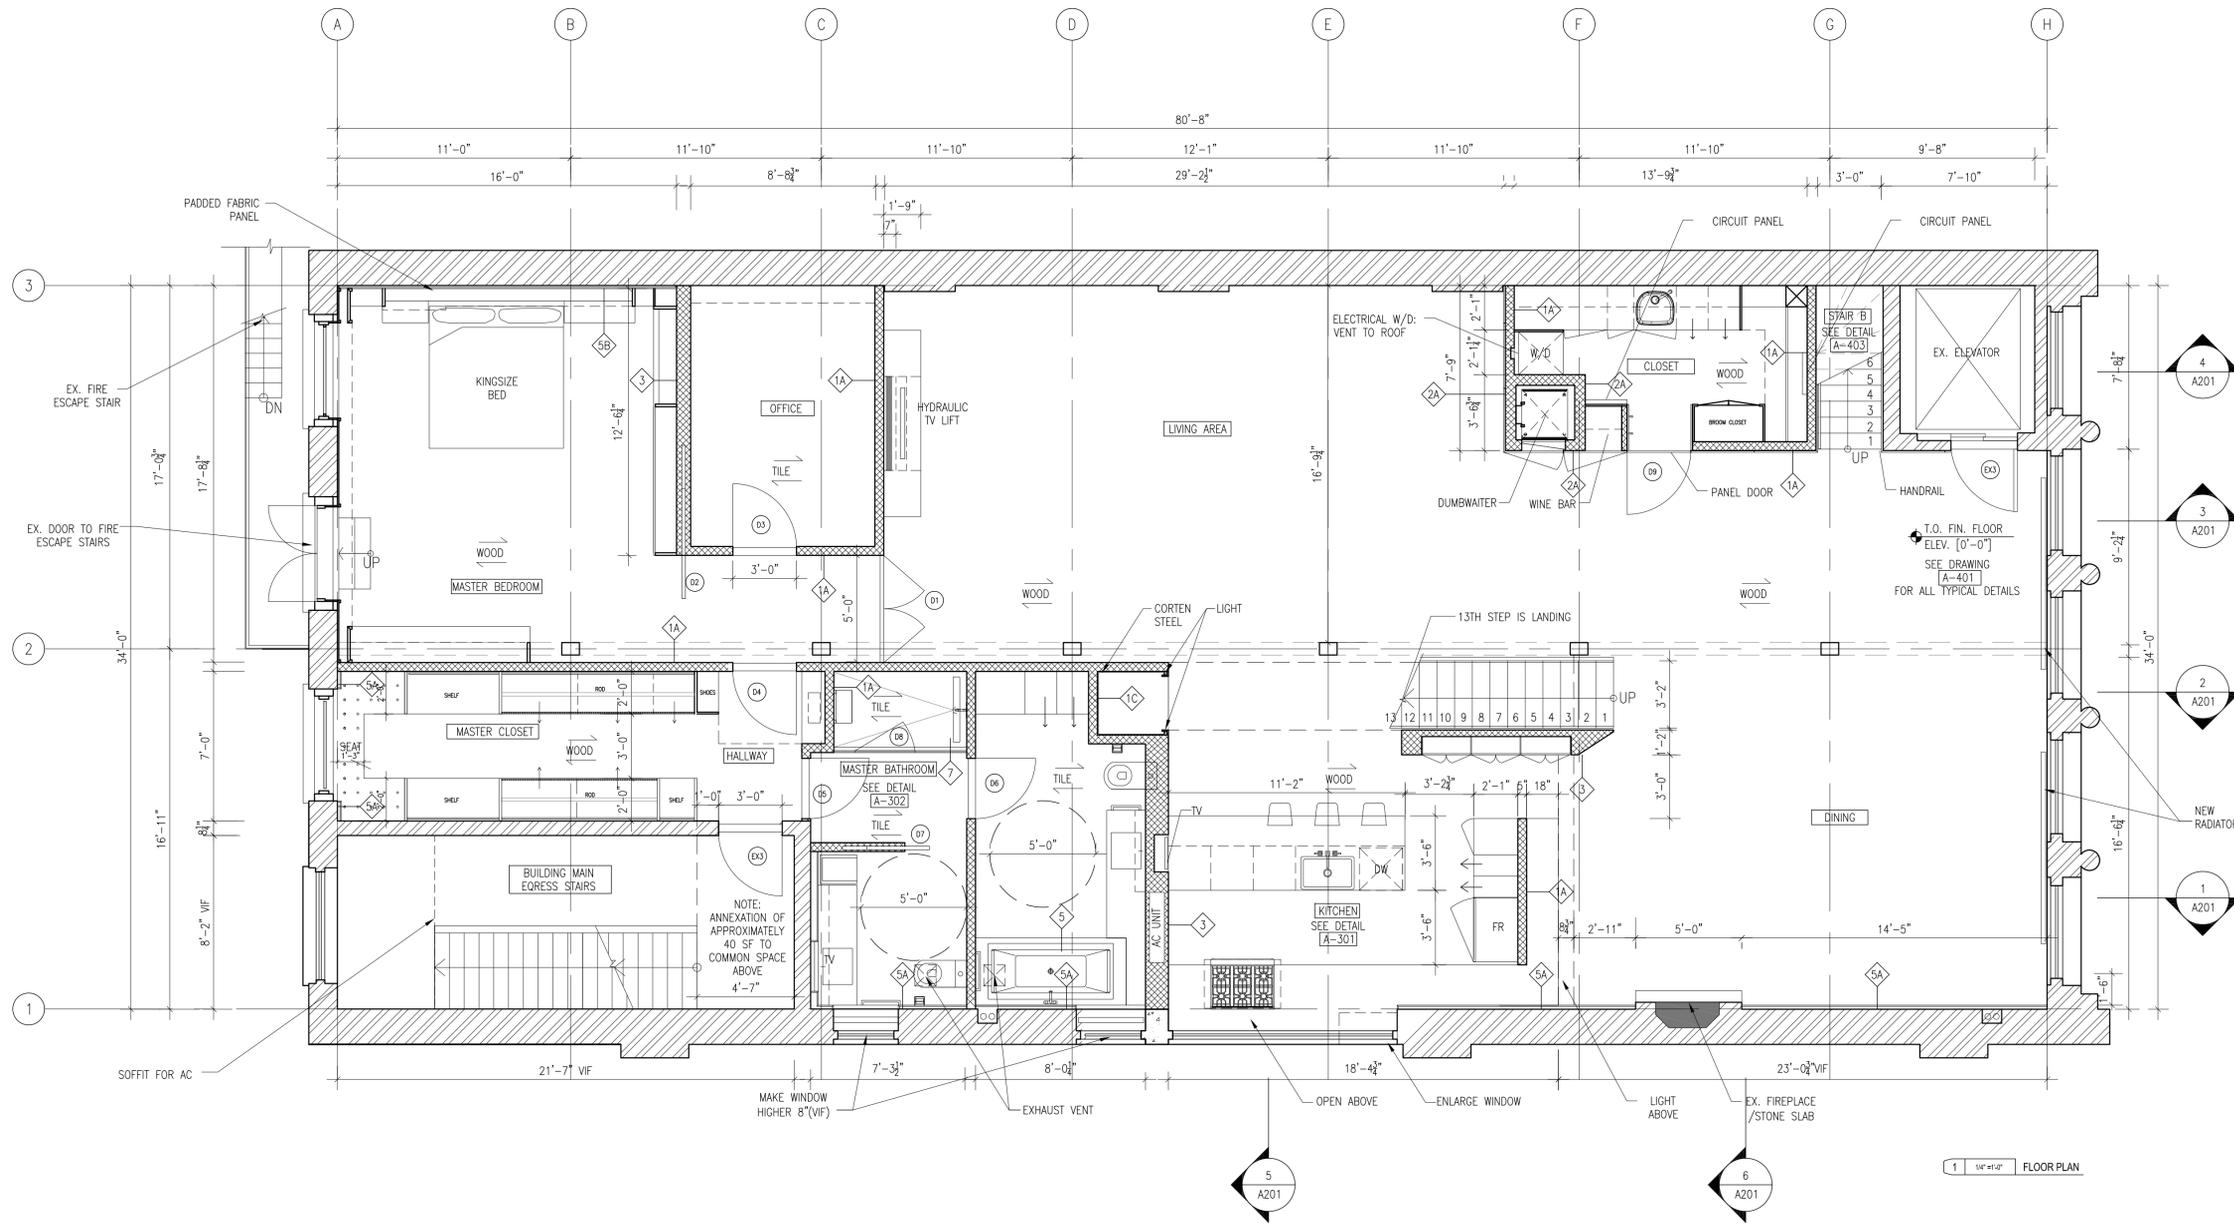

Design	ARCHI-TECTONICS 111 JOHN STREET #700 NEW YORK, NY 10006 212.226.0303
Architect of Record	RANDALL P COLLINS ARCHITECT PC. 486 7th Ave. New York, NY 10018 212-714-0595
Structural Engineer	OLD STRUCTURES ENGINEERING PC. 111 Broadway #1405 New York, NY 10006 212-244-4548
MEP Engineer	AMA CONSULTING ENGINEERS, P.C. 250 West 39th Street, 9th Floor New York, NY 10018 212.364.7722

<p>ARCHI-TECTONICS © Archi-Tectonics 111 JOHN STREET, NEW YORK, NY 10008 TEL: (212)226-0303 FAX: (212)226-0300 info@architectonics.com</p>	
<p>FLOOR PLAN</p>	
project name:	135 GREENE
project #:	2301
location:	135 GREENE ST #6, NEW YORK, NY 10012
scale:	1/4" = 1'-0"
date:	DEC 3RD 2014
sheet:	A-101.00


seal and signature

LEGEND

-  EXISTING BRICK WALL
-  GP WALL AS NOTED

NOTES

1. VERIFY ALL DIMENSIONS IN FIELD.
2. ALL WORK SHALL COMPLY WITH THE RULES AND REGULATIONS OF THE CITY OF NEW YORK, THE STATE OF NEW YORK, AND ALL OTHER AUTHORITIES HAVING JURISDICTION.
3. CONTRACTOR SHALL OBTAIN AND PAY FOR ALL PERMITS AND APPROVALS AS REQUIRED PRIOR TO START OF WORK.
4. SEE FINISH SCHEDULE FOR ALL FINISHES
5. ALL REQUIRED EXITS SHALL BE MAINTAINED FREE FROM OBSTRUCTIONS AND IMPEDIMENTS FOR EGRESS IN CASE OF FIRE OR OTHER EMERGENCY.
6. DURING THE ENTIRE PERIOD OF CONSTRUCTION, ALL EXISTING EXITS, EXIT LIGHTING, FIRE PROTECTIVE DEVICES AND ALARMS SHALL BE CONTINUOUSLY MAINTAINED.
7. FOR ALL STRUCTURAL INFORMATION AND DIMENSIONS, SEE STRUCTURAL ENGINEER'S DRAWINGS AND SPECIFICATIONS
8. FOR ALL MECHANICAL INFORMATION AND DIMENSIONS, SEE MECHANICAL ENGINEER'S DRAWINGS AND SPECIFICATIONS
9. FOR ALL ELECTRICAL INFORMATION AND DIMENSIONS, SEE ELECTRICAL ENGINEER'S DRAWINGS AND SPECIFICATIONS
10. DO NOT SCALE DRAWINGS. WRITTEN DIMENSIONS GOVERN. LARGE SCALE DETAILS GOVERN OVER SMALL SCALE DETAILS
11. ALL ENTRIES AND MEANS OF EGRESS TO HAVE MINIMUM 36" DOORS.
12. ALL PLANS CUT AT 4'-0" A.F.F.
13. FOR ALL DETAILED INFORMATION ABOUT CONSTRUCTION SYSTEMS, SEE SPECIFICATIONS
14. ALL PLAN DIMENSIONS TO INTERIOR PARTITIONS REFER TO FINISH FACE OF MATERIAL, EXCEPT WHERE DIMENSIONS REFERENCE GRID LINES. SEE PARTITION SCHEDULE AND INTERIOR ELEVATIONS.
15. AT GWB PARTITIONS, USE CORNER BEADS TYP. + WATERPROOF GWB/CEMENT BOARD AT ALL WET LOCATIONS. USE MOLD RESISTANT GWB AT ALL EXTERIOR WALLS.
16. USE WATERPROOF LIGHT FIXTURES FOR WET SPACES, TYP.
17. FOR ANY DISCREPANCIES, CONTACT + NOTIFY ARCHITECT FOR CLARIFICATION.
18. ALL GLASS AND RAILINGS TO BE ENGINEERED BY INSTALLER
19. CONTRACTOR SHALL RESTORE, LEVEL AND CLEANUP ALL EXISTING BRICK AND STONE, TYP.
20. SPACKLE AND PAINT WHOLE APARTMENT.
21. CONTRACTOR TO MAKE SHOP DRAWINGS OF ALL MILL WORK.
22. TO THE BEST OF MY KNOWLEDGE, BELIEF AND PROFESSIONAL JUDGMENT, ALL WORK UNDER THIS APPLICATION IS IN COMPLIANCE WITH THE NYC EOC
23. ALL LOT/LINE WINDOWS TO BE FIRE RATED GLASS 90 MINUTES WITH SPRINKLER PROTECTION. SEE MEP DRAWINGS FOR DETAILS.
24. ALL WINDOWS ARE PROVIDED 1" DOUBLE LOW-E GLAZING WITH 1/4" SAFETY GLASS, AND STEEL LINTEL (SEE STRUCTURAL ENGINEER'S DRAWINGS.)
25. ALL PARTITION PENETRATING THROUGH ROOF WILL BE TWO HOURS FIRE RATED.

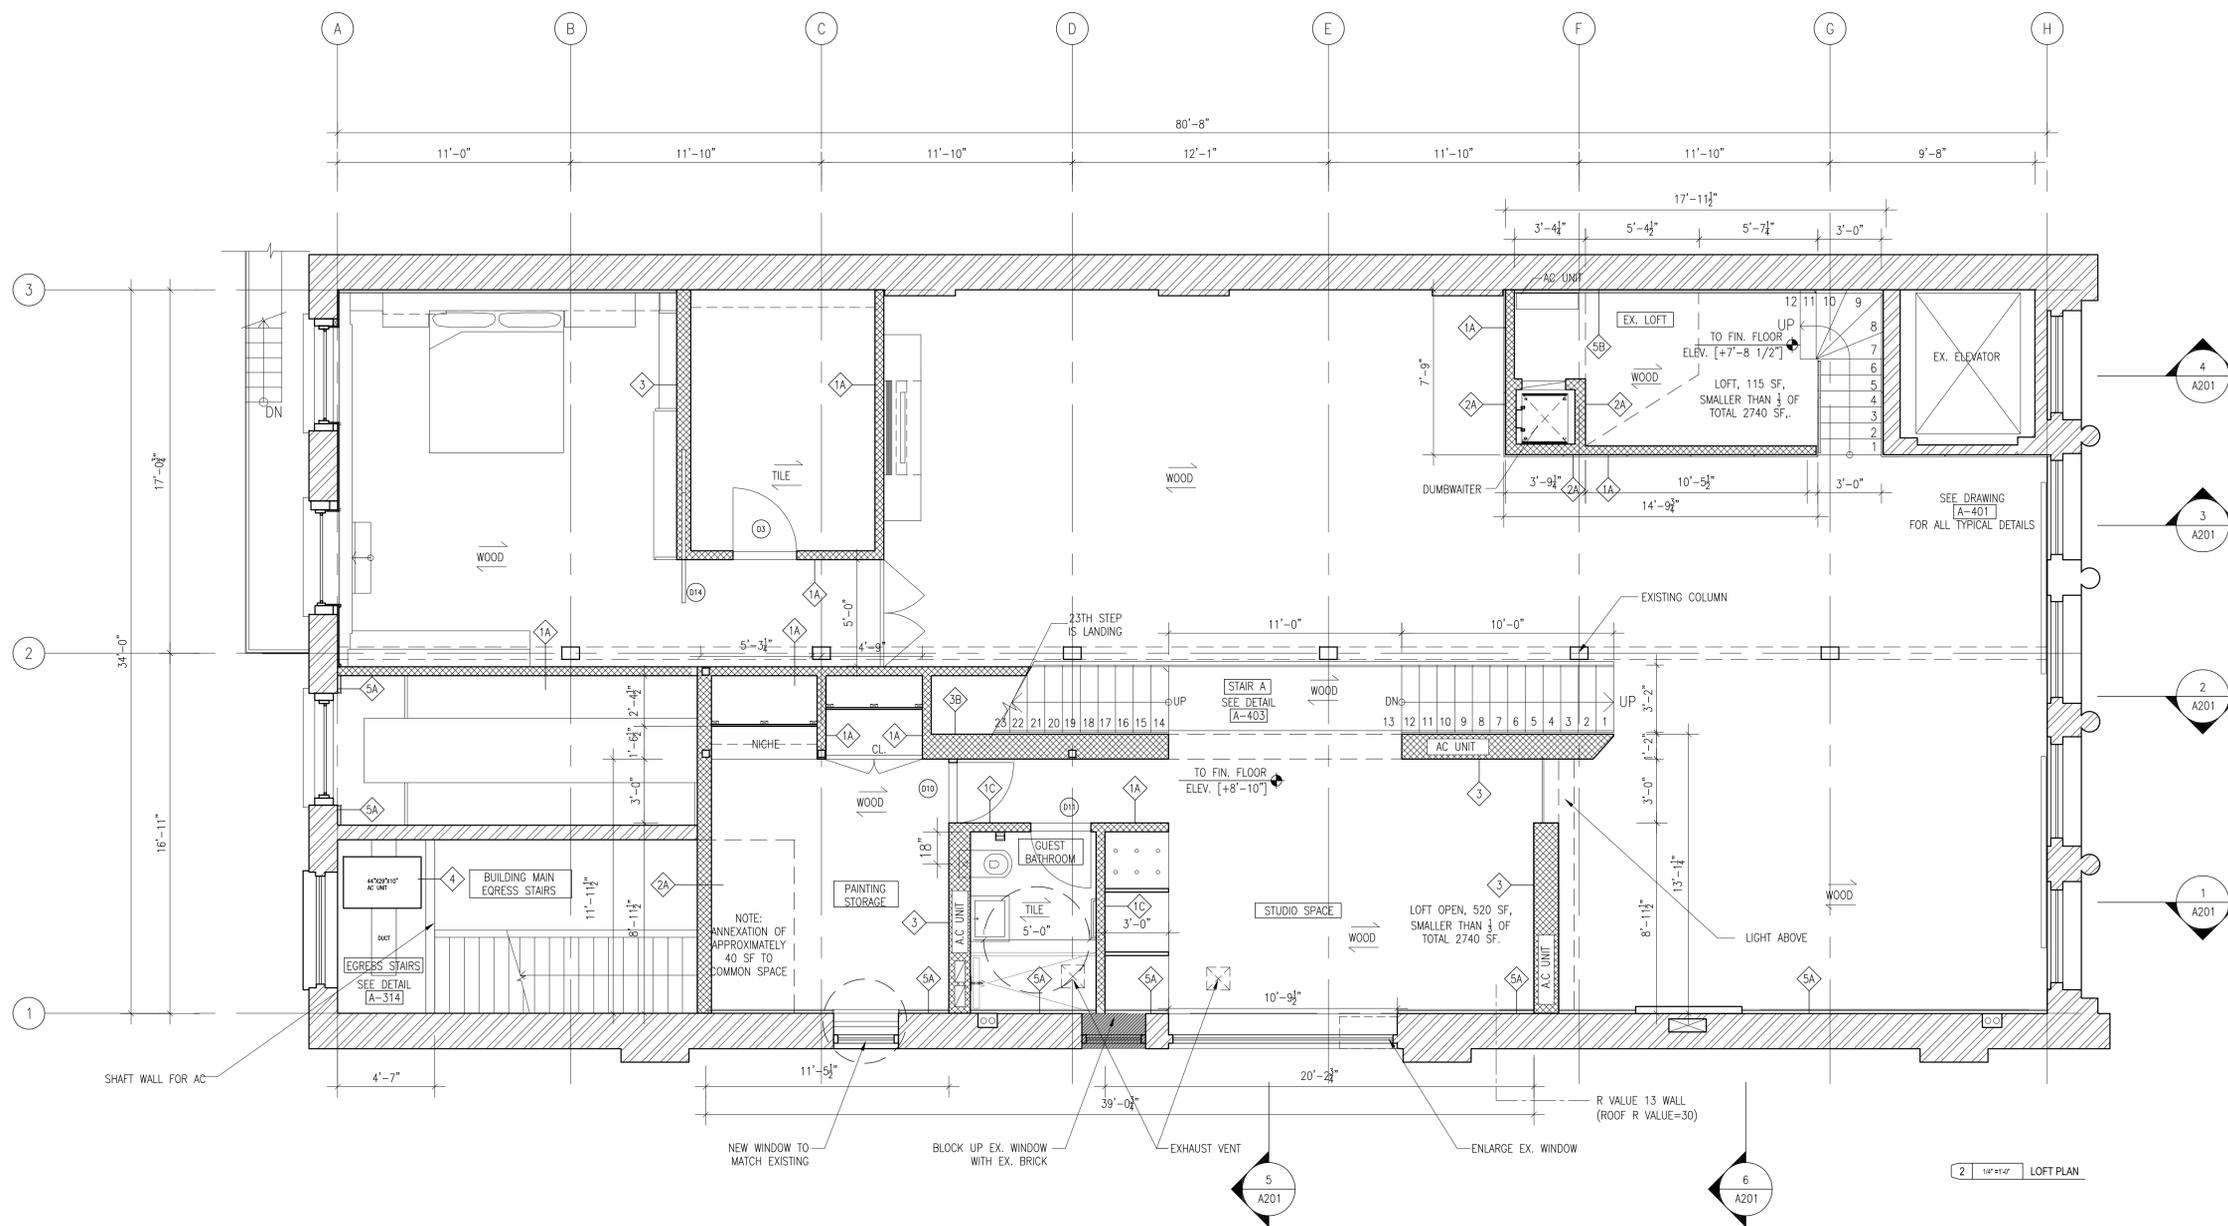

NOTE

STORAGE	115 SF
STUDIO	520 SF +
TOTAL LOFT	635 SF = LESS THEN 1/3 OF
TOTAL AREA	2740 SF

Design ARCHI-TECTONICS
111 JOHN STREET #700
NEW YORK, NY 10005
212.226.0303

Architect of Record RANDALL P COLLINS ARCHITECT PC.
486 7th Ave.
New York, NY 10018
212-714-0996

Structural Engineer OLD STRUCTURES ENGINEERING PC.
111 Broadway #1405
New York, NY 10006
212-244-4548

MEP Engineer AMA CONSULTING ENGINEERS, P.C.
250 West 39th Street, 9th Floor
New York, NY 10018
212.364.7722

06	
05	
04	
03	
02	12-03-2014 DoB APPLICATION
01	05-27-2014 INTERIOR DEMO PERMIT APPLICATION

ARCHI-TECTONICS © Archi-Tectonics
111 JOHN STREET, NEW YORK, NY 10008 TEL: (212)226-0303 FAX: (212)226-0300 www.architectonics.com

FLOOR PLAN

project name:	135 GREENE
project #:	2301
location:	135 GREENE ST #6, NEW YORK, NY 10012
scale:	1/4" = 1'-0"
date:	DEC 3RD 2014
sheet:	A-101.01



seal and signature









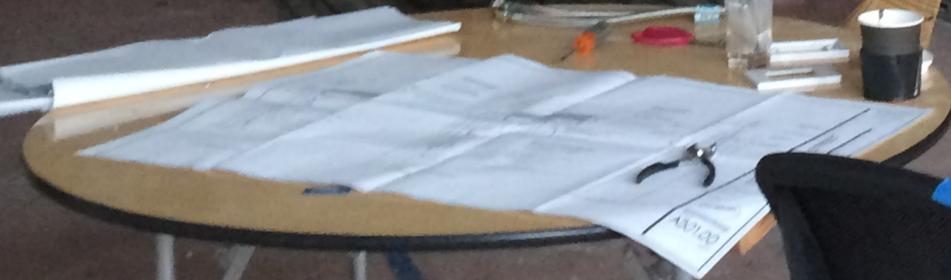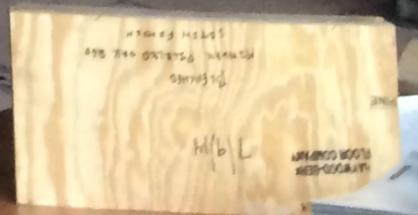



Blue tape stretched across the top of the wall.

