

Manhattan Community Board 4
(All Fields Must Be Completed)

Liquor License Stipulations Application

APPLICANT: FirstWave International LLC		DOING BUSINESS AS (DBA): FAT Tiger			
STREET ADDRESS: 176 8th Avenue, New York, NY 10011		CROSS STREETS: Corner of West 19th Street & 8th Avenue			
OWNER:	NAME: Christopher C. Cannon	ATTORNEY:	NAME: Chun Yang ZHANG		
	PHONE: 516-801-4283		PHONE: 718-888-1553		
	FAX: 516-801-4284		FAX: 718-888-7712		
MANAGER:	NAME: Christopher C. Cannon	LANDLORD:	NAME: 176 8th Avenue Partners, LLC		
	PHONE: 516-801-4283		PHONE: 917-553-4748		
	FAX: 516-801-4284		FAX:		
DESCRIPTION OF BUSINESS:					
Establishment Type:	<input type="radio"/> Bar/Tavern <input type="radio"/> Bed & Breakfast <input type="radio"/> Eating Place Beer <input type="radio"/> Cabaret <input type="radio"/> Night Club <input type="radio"/> Hotel <input checked="" type="radio"/> Restaurant <input type="radio"/> Catering Establishment <input type="radio"/> Club (Fraternal Organization - Members Only) <input type="radio"/> Other (Explain): Bar/Arcade				
Method of Operation:	<input checked="" type="radio"/> Restaurant <input type="radio"/> Dance Club <input type="radio"/> Sports Bar <input type="radio"/> Adult Entertainment <input type="radio"/> Wine Bar <input type="radio"/> Pizzeria <input type="radio"/> Cafe <input type="radio"/> Other (Explain): Bar/Arcade				
License Type:	<input checked="" type="radio"/> On-Premise <input type="radio"/> Wine <input type="radio"/> Beer <input type="radio"/> Wine & Beer				
APPLICATION TYPE (check one)	<input checked="" type="radio"/> New	Has applicant owned or managed a similar business?		YES	<input checked="" type="radio"/> NO
		What is/was the name of establishment?			
		What is/was the address of the establishment?			
		What were the dates the applicant was involved with this former premise?			
	<input type="radio"/> Transfer	What is the prior license #?			
		What is the expiration date on the prior license?			
		Are you making any alterations or operational changes?		YES	NO
		<i>If alterations or operational changes are being made, please attach the plans to this form.</i>			
	<input type="radio"/> Alteration	What is the current license #?			
		What is the expiration date on the current license?			
Please describe the nature of the alterations and attach the plans					

2 a.m.

12 a.m. (12)

OPERATIONAL ISSUES

		MONDAY	TUESDAY	WEDNESDAY	THURSDAY	FRIDAY	SATURDAY	SUNDAY	
HOURS	Operation	11am - 12Am	11am - 12Am	11am - 12Am	11am - 12Am	11am - 2Am	11am - 2Am	11am - 2Am	
	Music	11am - 12Am	11am - 12Am	11am - 12Am	11am - 12Am	11am - 2Am	11am - 2Am	11am - 2Am	
	Kitchen	11am - 12Am	11am - 12Am	11am - 12Am	11am - 12Am	11am - 2Am	11am - 2Am	11am - 2Am	
OCCUPANCY	INDOOR			BAR			OUTSIDE		
	Capacity (Certificate of Occupancy)	Maximum # of Persons You Anticipate Occupying Premises (Including Employees)	Number of Tables	Number of Seats	Number of Service Only Bars	Number of Stand-Up Bars	Number of Seats at Bars	Number of Seats	Number of Tables
	65	65	76	60	0	1	83	0	0

How many floors are there? What is the capacity for each floor? (please respond in space provided)

Will you be applying or intending to apply for a cabaret license? If yes, will there be dancing? (please respond in space provided)

Will applicant have bottle service?

Will you be hosting private parties and promotional events?

Will outside promoters be used?

Will the security plan submitted be implemented?

Will State certified security personnel be used?

Will New York Nightlife Association recommendations and NYPD Best Practices be followed?

Will the applicant be using delivery bicycles? If yes, have you applied to DOT for bicycle rack? Delivery bicycles are to be clearly marked with the name of the restaurant and staff will wear attire clearly noting name. (please respond in space provided)

Will the applicant be applying for a Sidewalk Café now or in the future? (please respond in space provided)

If yes to the above, are plans attached and submitted to DCA? How many tables/seats? (please respond in space provided)

Will applicant provide contact information to neighbors and respond to complaints that arise?

Will you inform the Community Board office of your job openings and/or provide a hyperlink to your jobs webpage?

If you plan to have music, what type(s)?

<input checked="" type="checkbox"/> BACKGROUND	<input type="checkbox"/> LIVE MUSIC	<input type="checkbox"/> DJ
--	-------------------------------------	-----------------------------

Upon request for special occasions (i.e. B. Party, weddings)

No bicycle Rack

Undecided at this time will submit Application if decided.

BUILDING DESIGN

Doors and windows will be closed when any amplified music is played and in the event of no amplified sound, will be closed by 11 PM Friday and Saturday and 10 PM on all other days.

Will applicant follow the recommendations of a certified sound engineer to mitigate potential noise disturbance to the neighboring residents and buildings, including placing speakers on the floor of the establishment?

Do you agree to comply with DOB rules concerning a storm enclosure? Storm enclosures can be used between November 15 and April 15, but they may NOT project more than 18 inches from the store front.

OUTDOOR ITEMS

Will applicant use the rooftop, rear yard or any outdoor space?	YES	<input checked="" type="radio"/> NO	N/A
If yes to the above, the rear yard, rooftop, and any outdoor space will be closed and vacated by 11 PM on Friday & Saturday and 10 PM on all other days.	YES	<input checked="" type="radio"/> NO	N/A
The service and consumption of alcohol in the rear yard, on the rooftop, or in any other outdoor space will be only via seated food service.	YES	<input checked="" type="radio"/> NO	N/A
The rear yard, rooftop, and any other outdoor space will not allow standing space for patrons to drink or smoke.	<input checked="" type="radio"/> YES	<input checked="" type="radio"/> NO	N/A
Applicant will do everything in their power to provide an effective sound baffling or sound controlled environment through landscaping or some type of enclosure, where possible; provided they do not violate any fire or building code regulations? This includes possibly working with landlords for soundproofing tenants apartments (such as installing soundproofing windows, acoustical tiles, etc.).	<input checked="" type="radio"/> YES	<input checked="" type="radio"/> NO	N/A
Applicant will enforce a quiet environment in the outdoor space, so as not to disturb nearby residents (e.g. there will be no amplified music, as per the law, and windows and doors to areas that play amplified music shall be closed). The applicant will make every effort possible to limit the noise emanating from diners by posting signs outside and also on menus asking for respect of the neighbor's privacy and peace. The staff will also encourage a peaceful environment amongst the outdoor diners.	<input checked="" type="radio"/> YES	<input checked="" type="radio"/> NO	N/A
Applicant will have a lighting plan that will allow safe usage of the outdoor space without disrupting neighbors?	<input checked="" type="radio"/> YES	<input checked="" type="radio"/> NO	N/A

LOCATION & ZONING

Primary Zoning District:	M1-6	Overlay (If Applicable):	
Is this a Special District? If yes, is it Clinton, West Chelsea or Hudson Yards?	YES	<input checked="" type="radio"/> NO	N/A
Does the building have a Certificate of Occupancy ("C of O") or a letter of no objection?	<input checked="" type="radio"/> YES	<input checked="" type="radio"/> NO	N/A
Is the 500 Foot Rule or 200 Foot Rule Triggered? If yes, which? Please attach a diagram of the establishments that triggers the rule.	<input checked="" type="radio"/> YES	<input checked="" type="radio"/> NO	N/A
Is a Public Assembly permit required?	YES	<input checked="" type="radio"/> NO	N/A
Are your plans filed with DOB?	YES	<input checked="" type="radio"/> NO	N/A
Building Type	<input type="radio"/> Residential <input checked="" type="radio"/> Commercial <input type="radio"/> Mixed Use <input type="radio"/> Other, describe:		
Adjacent Buildings	<input type="radio"/> Residential <input type="radio"/> Commercial <input checked="" type="radio"/> Mixed Use <input type="radio"/> Other, describe:		
NOTIFICATION: What organizations / community groups have you notified regarding your application?	# 1	Manhattan Community Board 4	
	# 2		
	# 3		

500 Foot Rde. see Attached

will be filed

ADDITIONAL INFORMATION: (Applicant Use)

ADDITIONAL NOTES: (Office Use Only)

ADDITIONAL STIPULATIONS: (Office Use Only)

No use of roof.


Manhattan Community Board 4 (MCB4) recommends:


Denial unless all agreed to by applicant is part of the method of operation

Denial Approval

CBI REPRESENTATIVES


Nelly Gonzalez
CBA Assistant District Manager

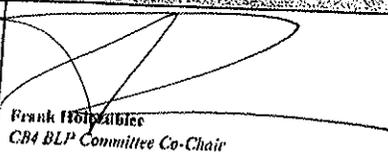

Frank Babilonia
CBA BLP Committee Co-Chair

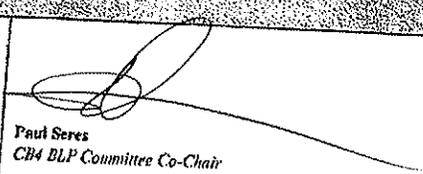
Paul Seres
CBA BLP Committee Co-Chair

APPLICANT AGREEMENT WITH THE COMMUNITY

Pursuant to these stipulations, this applicant agrees to have these provisions incorporated in the method of operation of their liquor license. Additionally, the applicant agrees to the community agreements as the basis for the community supporting this application.

SIGN HERE →

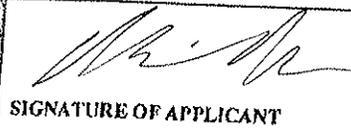
SIGNATURE OF APPLICANT

DATE

6/10/14



178 4TH AVENUE
 RESTAURANT
 RENOVATION

CLIENT: TRESTLE INTERNATIONAL LLC
 178 4TH AVENUE, SUITE 100
 SAN FRANCISCO, CA 94103
 ARCHITECT: HOK
 100 CALIFORNIA STREET, SUITE 1000
 SAN FRANCISCO, CA 94111
 CONTRACT NO.: 178-001
 DATE: 08/14/18
 DRAWING NO.: 18-001-001
 SHEET NO.: 18-001-001-001
 DESIGNER: [REDACTED]
 CHECKER: [REDACTED]
 DATE: 08/14/18
 PROJECT MANAGER: [REDACTED]

NOTES:
 1. ALL WORK SHALL BE IN ACCORDANCE WITH THE 2018 CALIFORNIA BUILDING CODE (CBC) AND ALL APPLICABLE LOCAL ORDINANCES.
 2. ALL WORK SHALL BE IN ACCORDANCE WITH THE 2018 CALIFORNIA ELECTRICAL CODE (CEC) AND ALL APPLICABLE LOCAL ORDINANCES.
 3. ALL WORK SHALL BE IN ACCORDANCE WITH THE 2018 CALIFORNIA MECHANICAL CODE (CMC) AND ALL APPLICABLE LOCAL ORDINANCES.
 4. ALL WORK SHALL BE IN ACCORDANCE WITH THE 2018 CALIFORNIA PLUMBING CODE (CPC) AND ALL APPLICABLE LOCAL ORDINANCES.
 5. ALL WORK SHALL BE IN ACCORDANCE WITH THE 2018 CALIFORNIA FIRE CODE (CFC) AND ALL APPLICABLE LOCAL ORDINANCES.
 6. ALL WORK SHALL BE IN ACCORDANCE WITH THE 2018 CALIFORNIA SAFETY CODE (CSC) AND ALL APPLICABLE LOCAL ORDINANCES.
 7. ALL WORK SHALL BE IN ACCORDANCE WITH THE 2018 CALIFORNIA ACCESSIBILITY STANDARDS (CAS) AND ALL APPLICABLE LOCAL ORDINANCES.
 8. ALL WORK SHALL BE IN ACCORDANCE WITH THE 2018 CALIFORNIA ENVIRONMENTAL CODE (CEC) AND ALL APPLICABLE LOCAL ORDINANCES.
 9. ALL WORK SHALL BE IN ACCORDANCE WITH THE 2018 CALIFORNIA ENERGY CODE (CEC) AND ALL APPLICABLE LOCAL ORDINANCES.
 10. ALL WORK SHALL BE IN ACCORDANCE WITH THE 2018 CALIFORNIA SOLENOID CODE (CSC) AND ALL APPLICABLE LOCAL ORDINANCES.

ARCHITECT: HOK
 100 CALIFORNIA STREET, SUITE 1000
 SAN FRANCISCO, CA 94111
 SCALE: 1/8" = 1'-0"
 DATE: 08/14/18

A-002.00
 SHEET

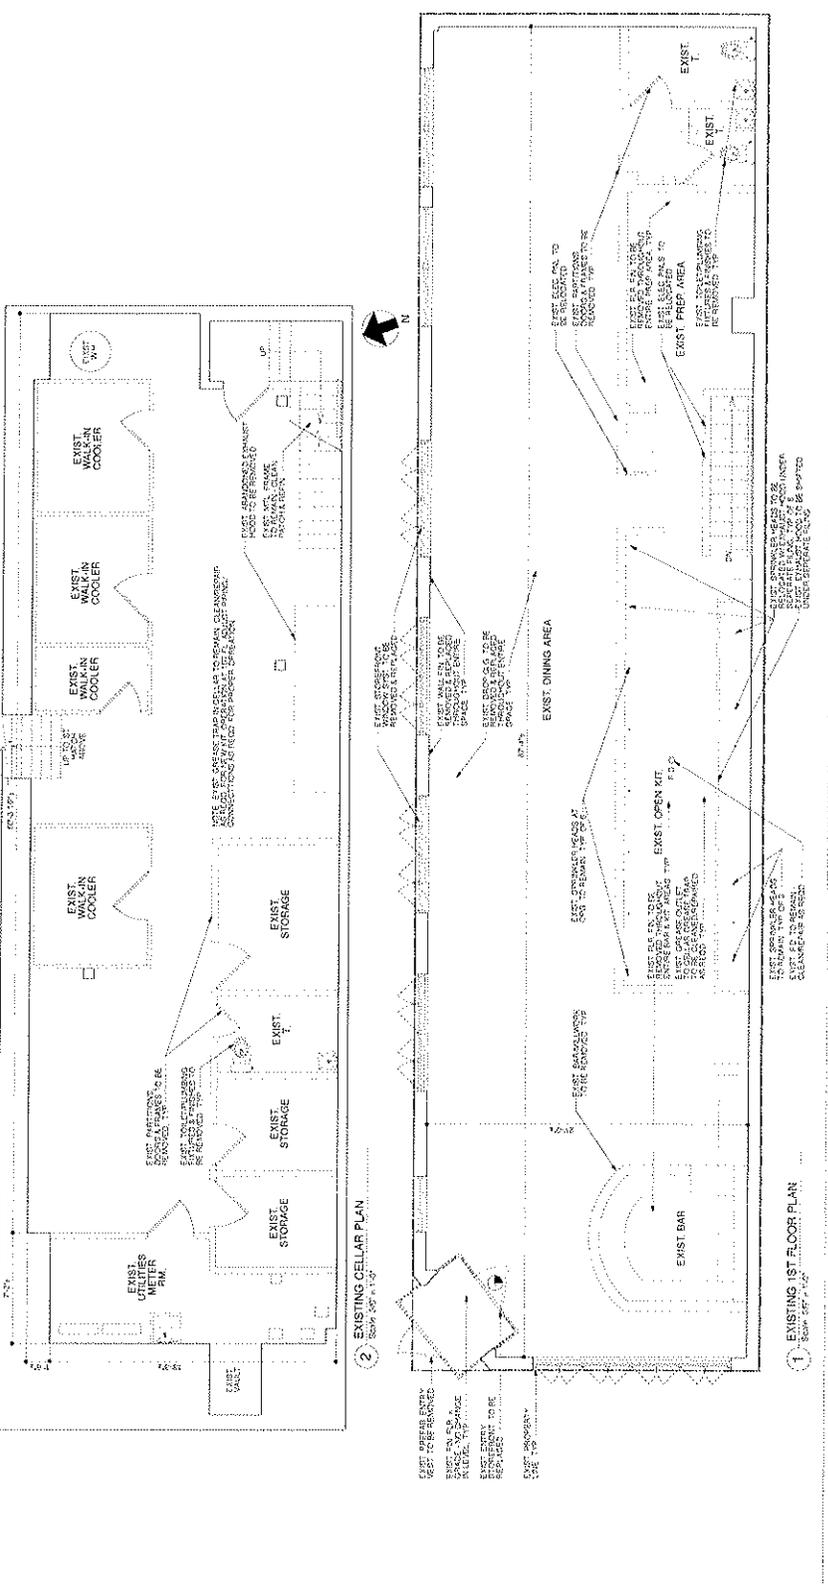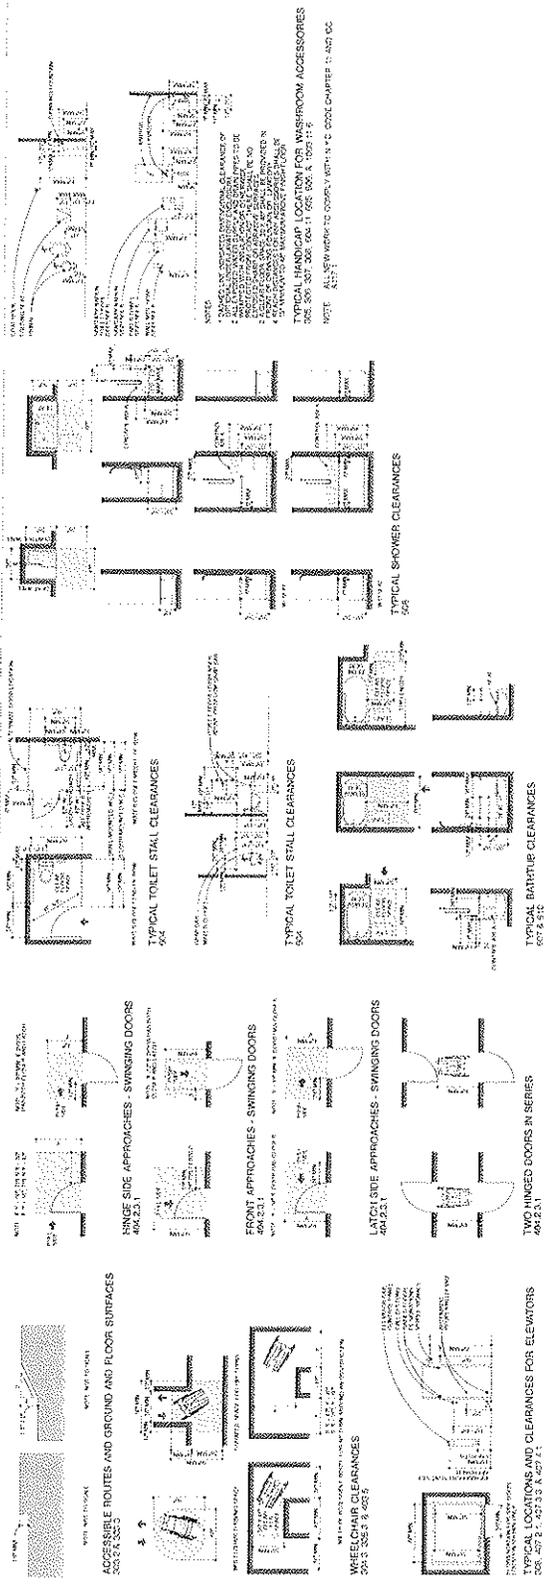

1 EXISTING 1ST FLOOR PLAN
 2 EXISTING CELLAR PLAN

**718 8TH AVENUE
RESTAURANT
RENOVATION**

CLIENT: ...
 ARCHITECT: ...
 CONTRACT NO.: ...
 DATE: ...
 SHEET NO.: ...

GENERAL NOTES:
 1. ...
 2. ...
 3. ...
 4. ...




GAS RISER DIAGRAM

ALL GAS PIPING AND COMPONENTS TO BE INSTALLED IN ACCORDANCE WITH THE 2018 NYC EFC AND CODE OF NEW YORK SECTION 24-01.


- A. FIRE-RATED PART THROUGH
- B. GLEVE
- C. AN APPROVED METAL FLASHING OR FLASHING KIT APPROVED ON PROJECT AND INSTALLED IN ACCORDANCE WITH THE 2018 NYC EFC AND CODE OF NEW YORK SECTION 24-01.
- D. 1/2\"/>
- E. FIRE-RATED PART THROUGH
- F. 2\"/>
- G. APPROVED GLEVE FLASHING KIT APPROVED ON PROJECT AND INSTALLED IN ACCORDANCE WITH THE 2018 NYC EFC AND CODE OF NEW YORK SECTION 24-01.
- H. APPROVED METAL FLASHING OR FLASHING KIT APPROVED ON PROJECT AND INSTALLED IN ACCORDANCE WITH THE 2018 NYC EFC AND CODE OF NEW YORK SECTION 24-01.
- I. APPROVED METAL FLASHING OR FLASHING KIT APPROVED ON PROJECT AND INSTALLED IN ACCORDANCE WITH THE 2018 NYC EFC AND CODE OF NEW YORK SECTION 24-01.
- J. APPROVED METAL FLASHING OR FLASHING KIT APPROVED ON PROJECT AND INSTALLED IN ACCORDANCE WITH THE 2018 NYC EFC AND CODE OF NEW YORK SECTION 24-01.

TYP. (FRESHSTOP) DETAILS OF PIPING THROUGH FIRE-RATED PARTITIONS, WALLS, & FLOORS

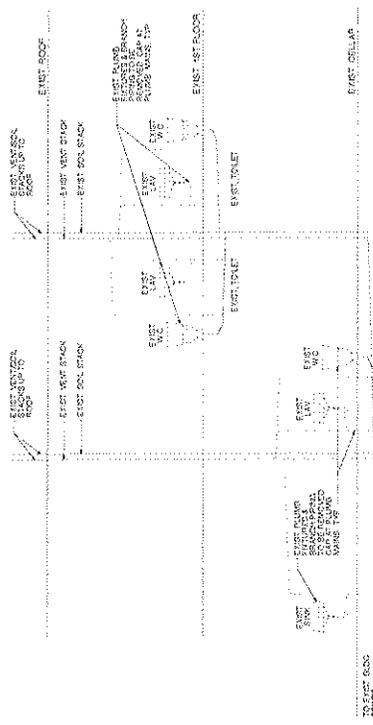

EXIST. PLUMBING RISER DIAGRAM

NTS

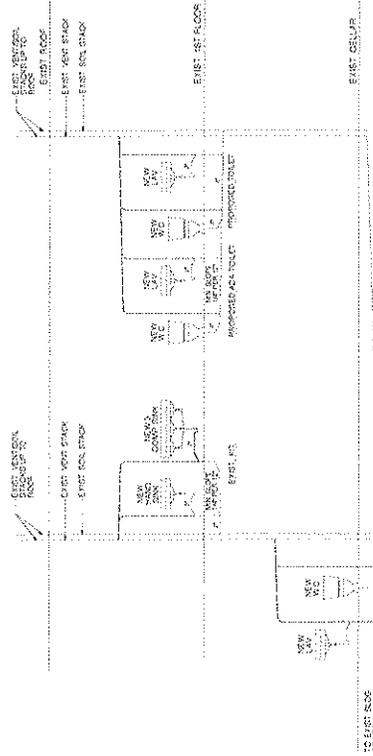

PROPOSED PLUMBING RISER DIAGRAM

NTS

- 1. ...
- 2. ...
- 3. ...
- 4. ...

PRELIMINARY
NOT FOR CONSTRUCTION

APRIL 15, 2018
 PLUMBING & GAS RISER DIAGRAMS
 SCALE: ...
 DATE: ...

P-001.00
 SHEET

Below is a list of Establishments that currently hold On-Premise Liquor License within 500 feet from Firstwave International.

1. El Cid Restaurant, Inc. (174 8th ave – 40ft)
2. Buckwheat & Alfalfa, Inc. (182 8th ave – 70ft) – dba: Rocking horse Mexcian Cafe
3. Anemacore LLC (184 8th ave – 95ft) – dba: Dona Tela
4. E Z Joint Ventures LLC (169 8th ave – 100ft) – dba: Alpha Fusion
5. Team MWB LLC (167 8th ave – 135ft) – dba: GYM
6. RTC 18 Corp. (166 8th ave – 165ft) – dba: Rhong Tiam Express
7. Pounds & Ounces LLC (160 8th ave – 245ft)
8. Eisen & Son Inc. (196 8th ave – 245ft)
9. Jessica Chelsea Corp. (198 8th ave – 255ft) – dba: Tello's Alonso's
10. Magnums In Paris LLC (158 8th ave – 275ft) – dba: Montmarte
11. B & R Sorrento Corp. (202 8th ave – 320ft) – dba: Intermezzo
12. Dish Restaurant Corp. (201 8th ave – 320ft) – dba: The Dish
13. Anemacore LLC (263 W 19th st – 340ft) – dba: D-BAR
14. 151 Roys Rest Inc. (151 8th ave – 360ft) – dba: Flight 151
15. Mejo LLC (259 W 19th st – 375ft) – dba: SOCARRAT
16. Chipotle Mexican Grill (149 8th ave – 390ft)
17. Bangkok Bistro 148 Inc. (150 8th ave – 390ft) – dba: Silom
18. Sweet Concessions Inc. (336 W 20th st – 420ft)
19. Princessa 62 Corp. (311 W 17th st – 470 ft) – dba: Suenous Restaurant

"DAMN GOOD
CHINESE FOOD"

COOKED SLOW AND SERVED FAST

BBQ

CHINESE SNACKS AND

FAT TIGER

TWITTER/INSTAGRAM


@THEFATTIGER

LIKE US ON FACEBOOK FATTIGER

WWW.THEFATTIGER.COM

176 EIGHTH AVENUE NY

FAT TIGER

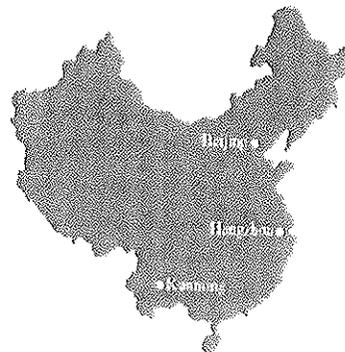

BREAKFAST

CONGEE RICE PORRIDGE

MUSHROOM BROTH 6

PORK BROTH 6

TOP WITH BRAISED BACON 2

FRIED CHINESE GRULLER BREAD 2

BAO

ROAST PORK BAO STEAM/BAKED 3

CHICKEN SAN CHI BAO 4

SWEET PLAIN BAO 2

CINNAMON RAISIN BAO 2

CUSTARD BAO 2

CHOCOLATE BAO 3

LUNCH AND DINNER

SNACKS

ROAST PORK BAO STEAM/BAKED 4

SOFT GWA BAO OR

CRISPY SPRING ROLL TACO:

PORK BELLY 4

ROAST DUCK 5

SALT AND PEPPER TOFU 3

HAINAN CHICKEN 4

OXTAIL AND SHORT RIB 5

ROCK SHRIMP AND PORK SUI MAI 5

SCALLION PANCAKES 3

SALT AND PEPPER WONTON FRIES 4

TREASURES RICE \$12

PICK A MAIN: ROAST PORK/ SWEET

CHILI RIBS/ ROAST DUCK/ CHINESE

SAUSAGE AND BACON/ BEEF POT

ROAST/ CURRY CHICKEN

PICK A SIDE: JASMINE RICE/ FRIED

RICE/ HAINAN RICE/ SHANGHAI

NOODLES

SERVED WITH POACHED EGG, PICKLES
AND SEASONAL VEG

SWEETS

CHOCOLATE BAO 3

CUSTARD BAO 2

LYCHEE EGG TART 3

MOLTEN CHOCOLATE SESAME

FRITTER 4

SESAME COOKIES 2

HONG KONG HOT CAKES 3

BEVERAGES

BUBBLE TEA 4

SHANGHAI ICED TEA 4

STUMPTOWN ICED COFFEE 3.5

STUMPTOWN COFFEE 3

LYCHEE LEMONADE 4

COKE/SPRITE 2

BOTTLED WATER 1.5

TSINGTAO 6

CHANG BEER 6

KIRIN 6

TIGER 6

BEER LAO 6

LYCHEE MARTINI 9


5 SPICE BLOODY MARY 9

NISOS



PARKING
10 AM - 7 PM
EXCEPT SUNDAY

174

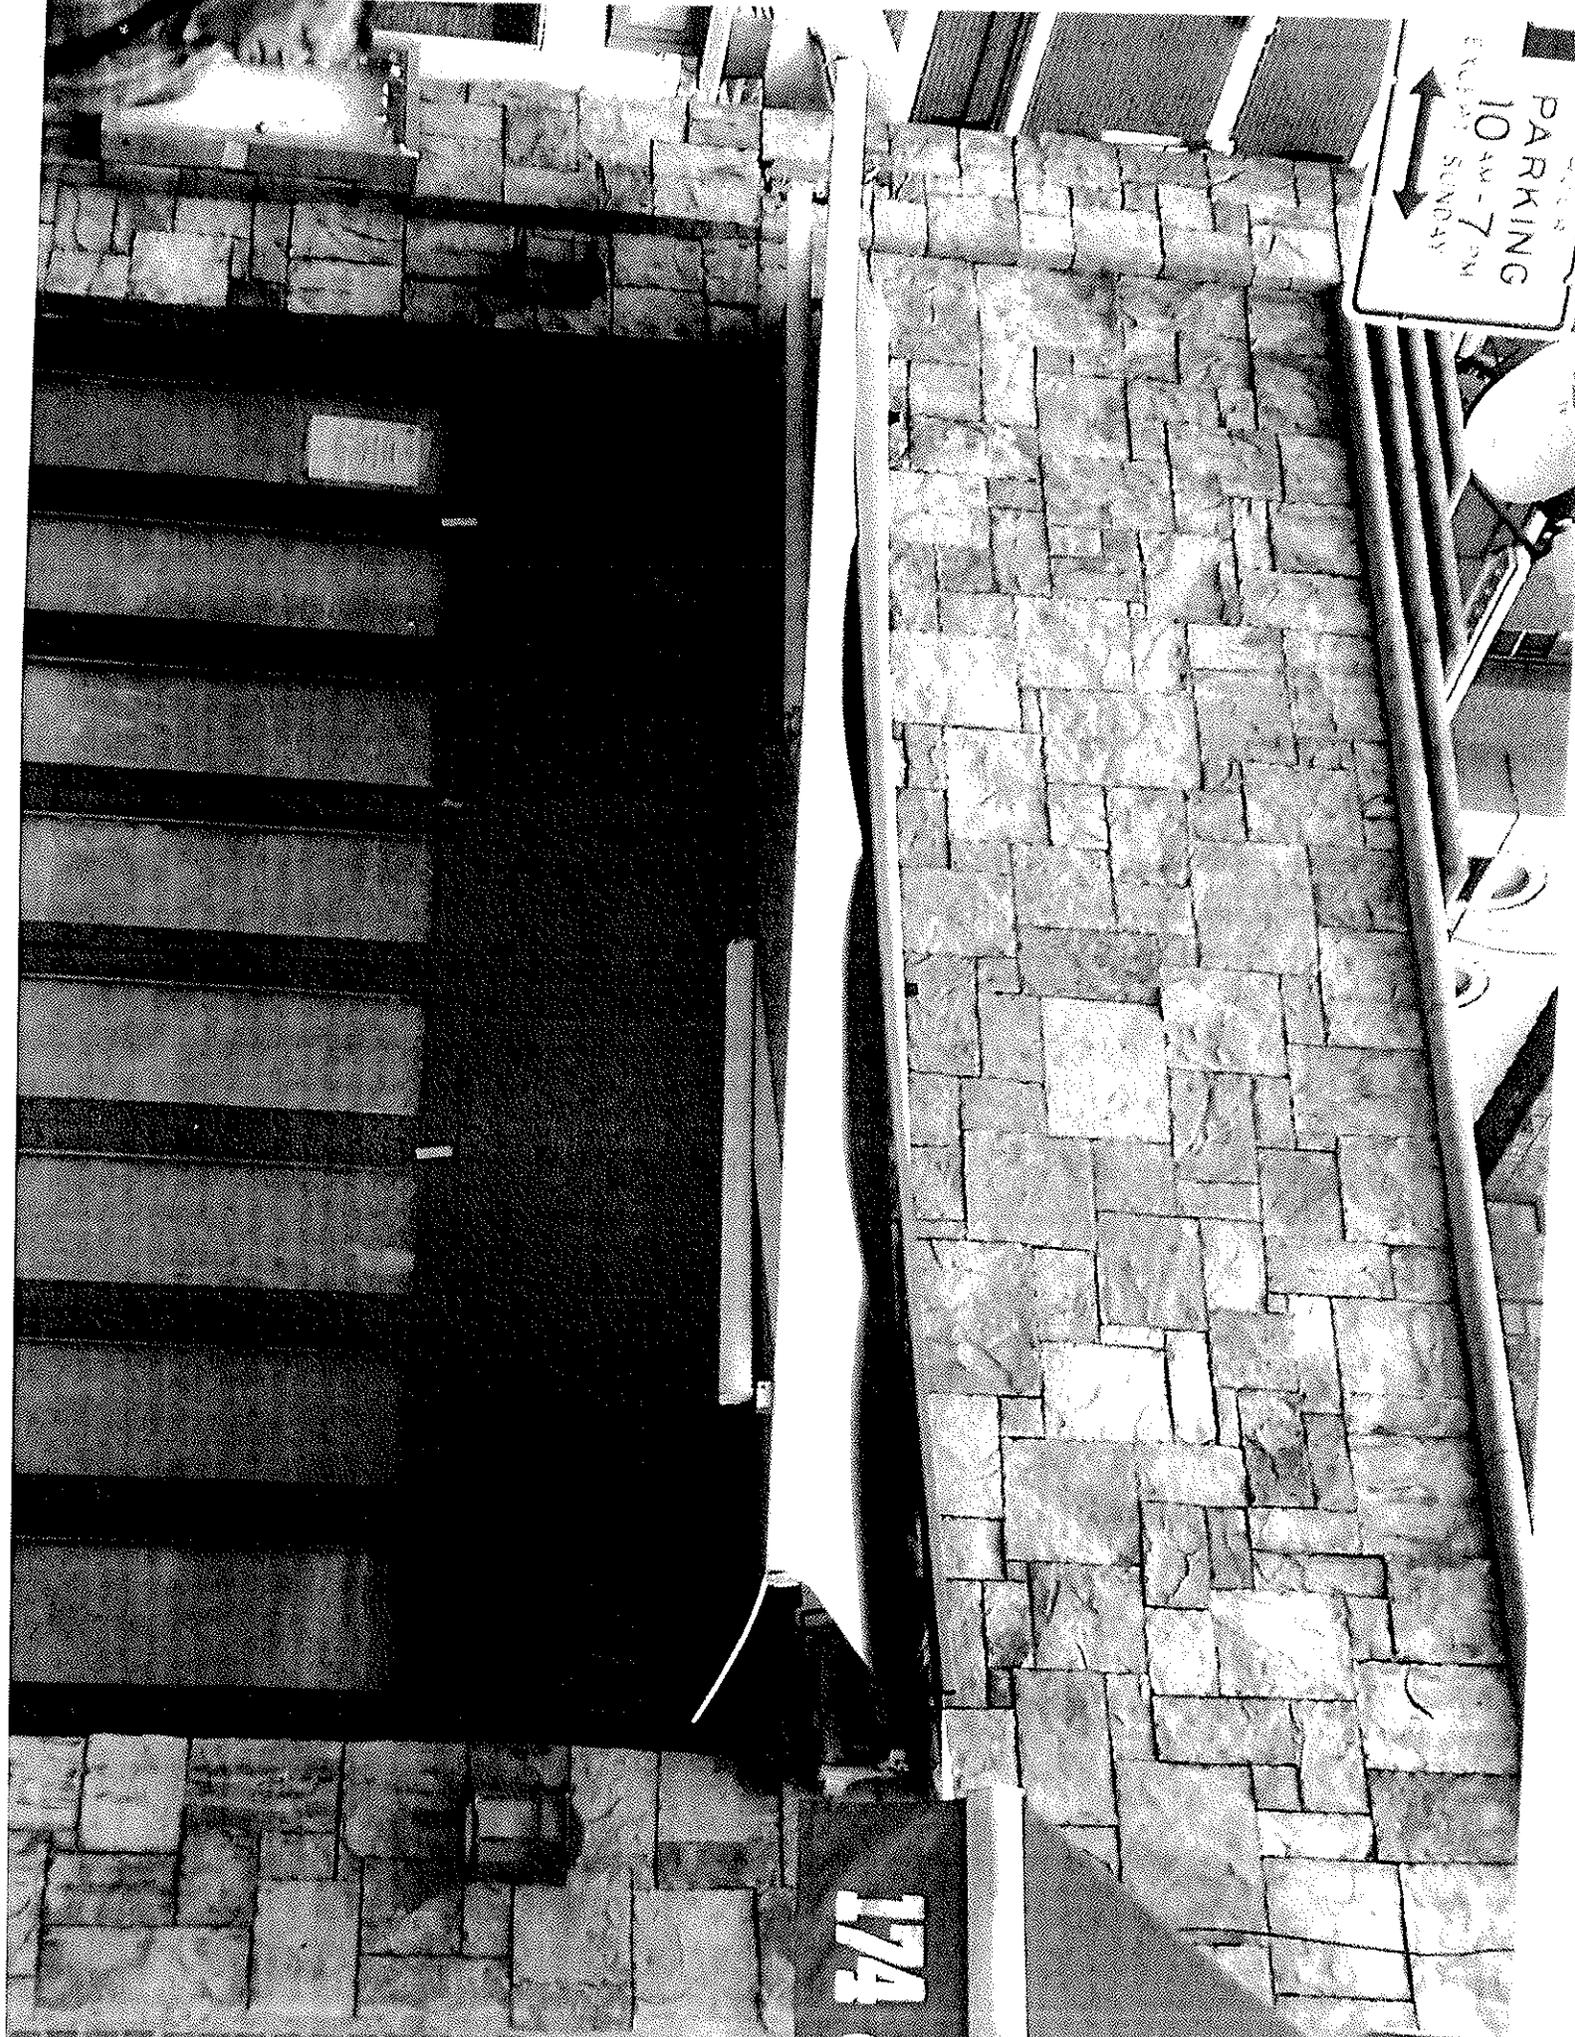




NISO

NISO



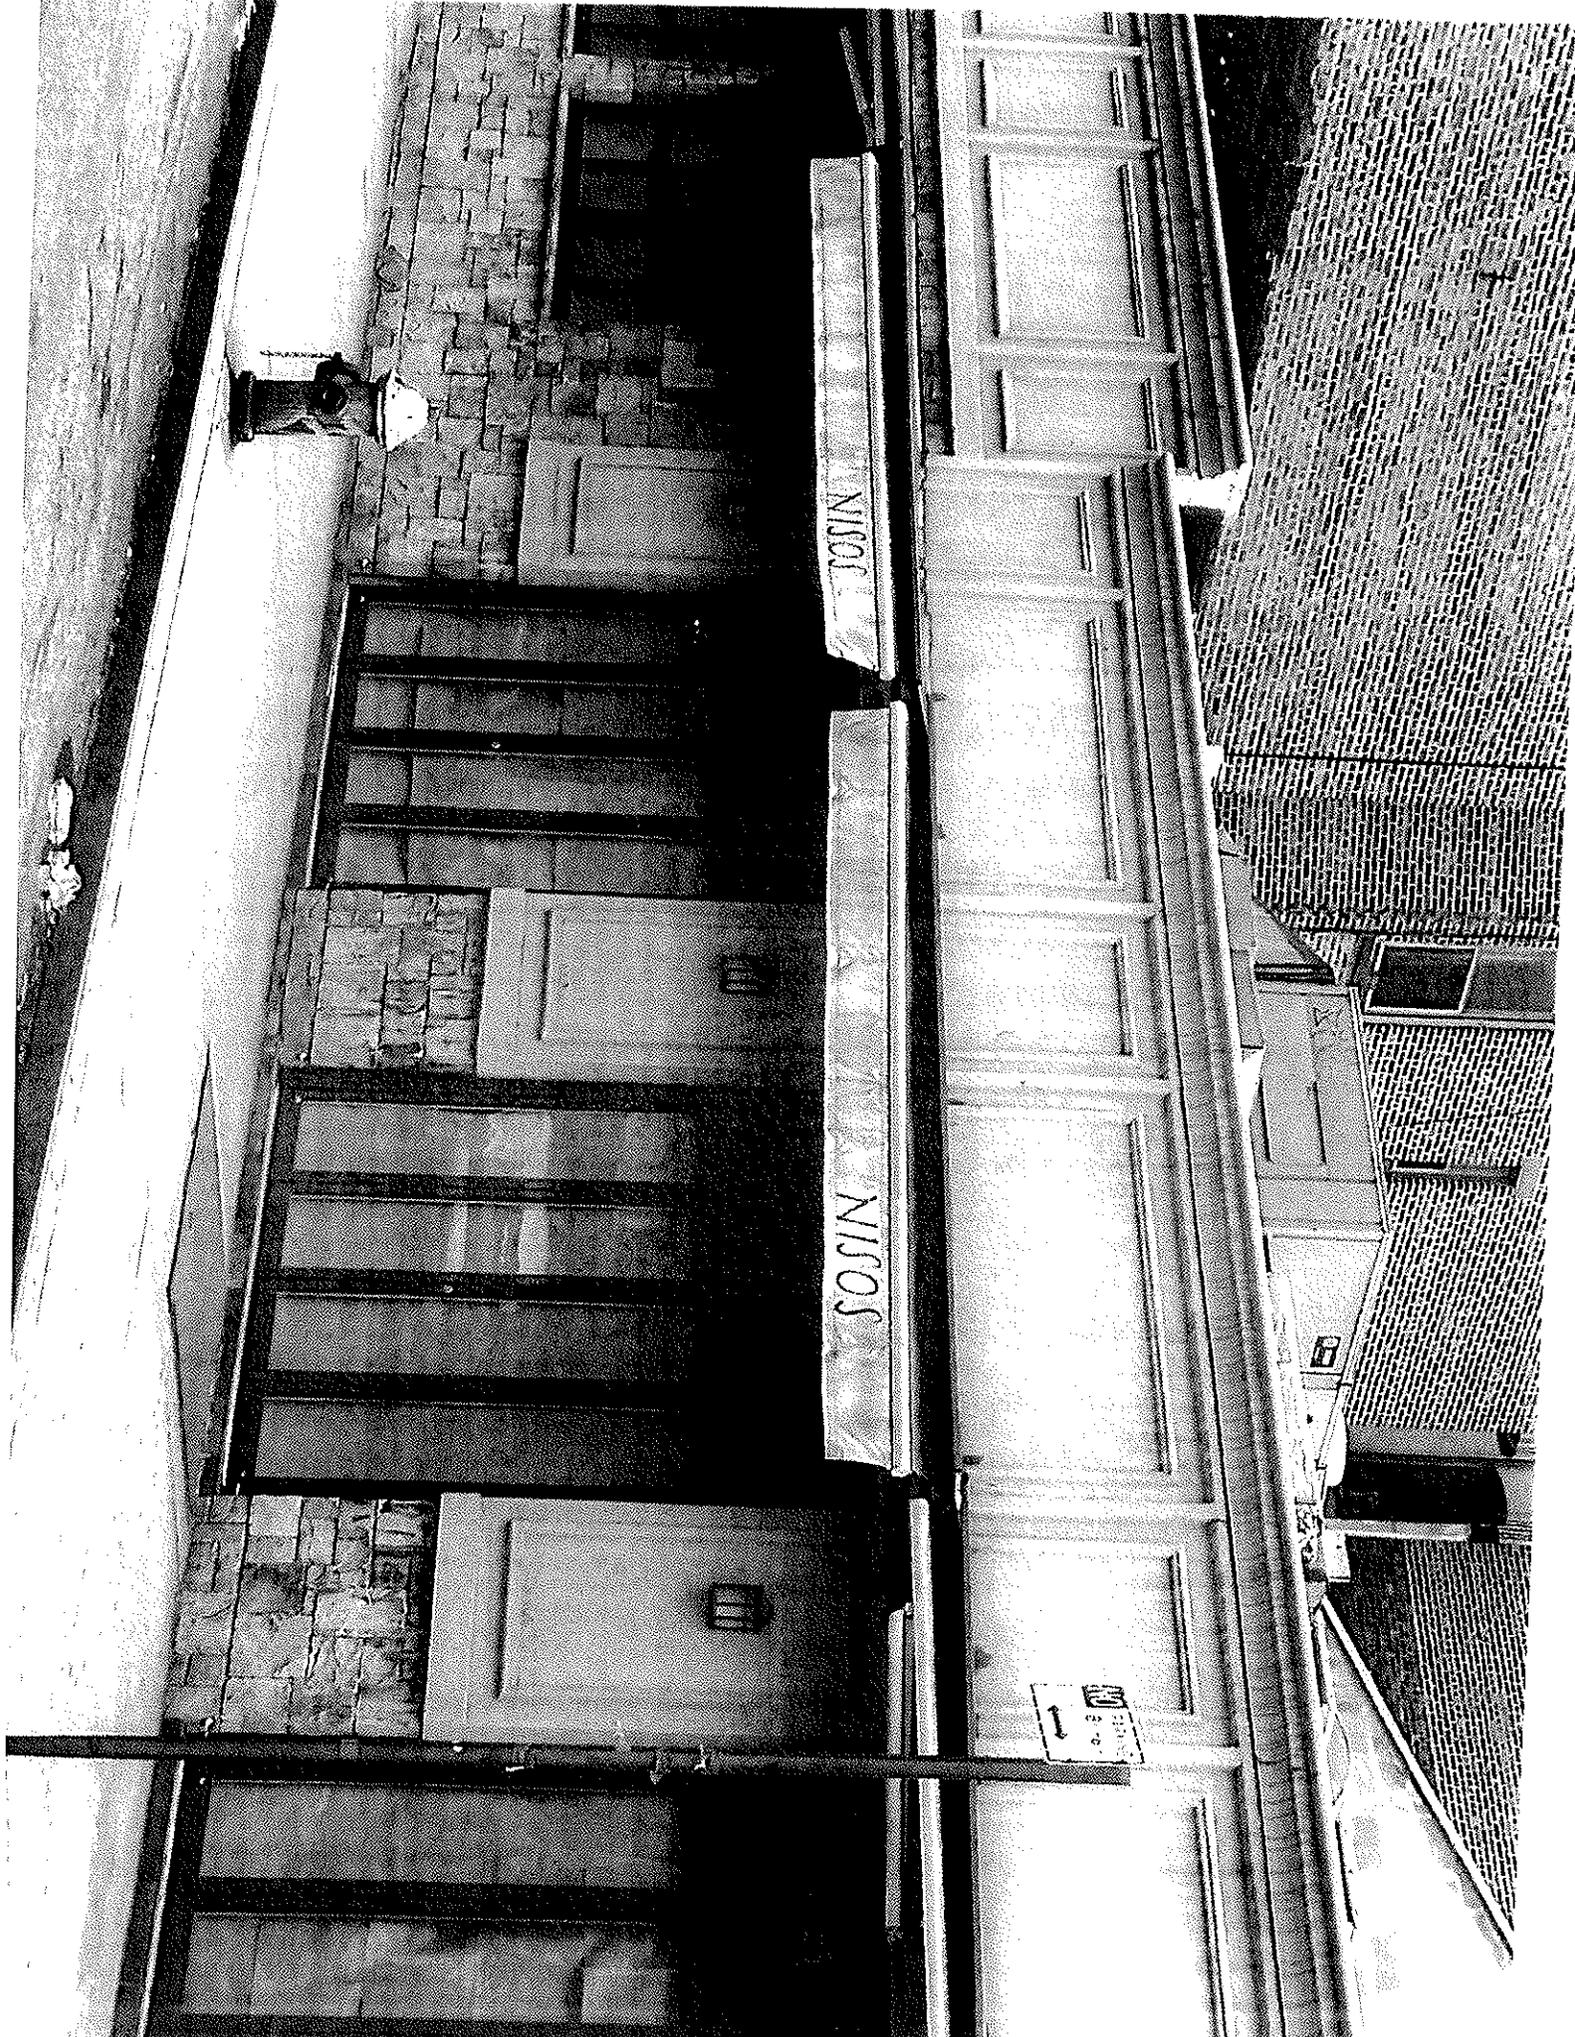

Statement of Public Convenience and Advantage

This statement is submitted in support of FirstWave International LLC's (d/b/a Fat Tiger) application for an On-Premises Liquor License (serial number to be determined) to be operated at 176 8th Avenue, New York, NY 10011. The applicant reserves its right to supplement this Statement prior to any 500 foot rule hearing that may be held in this matter.

The following sub-sections of section 64 of the ABA Law specifically address the statutory requirements for the public convenience and advantage when there are three or more establishments with full liquor licenses within 500 feet of the application:

1. The number, classes and characters of licenses in proximity to the location and in particular municipality or subdivision thereof.

There are numerous locations within 500 feet of the applicant that hold liquor licenses of various classifications. The applicant's premises will be a first of its kind Chinese restaurant offering a casual, welcoming environment to both local and Asian residents as well as tourists who crave authentic Chinese food that has just begun gaining popularity in the New York metro area.

2. Evidence that all necessary licenses and permits have been obtained from the state and all other governing bodies.

The applicant will apply for all necessary licenses, permits and certificates including but not limited to a Department of Health and Mental hygiene permit, a Fire Department inspection and a Certificate of Authority to Collect Sale Taxes together with Workers Compensation Insurance and Disability Insurance.

3. Effect of the grant of the license on vehicular traffic and parking in proximity to the location.

There will be no change in pedestrian and/or vehicular traffic patterns as this establishment will be operated at a location that has housed a bar/restaurant for more than 14 years.

4. The existing noise level at the location and any increase in noise level that would be generated by the proposed premises.

The premises was previously licensed, and it is located on the busy cross of Eighth Avenue and West 19th Street, and there is no outdoor catering spaces. The opening hours of the business are from 11 a.m. to 12 a.m., Monday to Thursday and 11 a.m. to 2 a.m. Friday to Sunday. Thus, the issuance of a new on-premises liquor license will not cause an unusual increase in noise levels in this area.

5. The history of liquor violations and reported criminal activity at the proposed premises.

There are no known SLA violations for the premises and, upon information and belief, there is no known history of criminal activity at the premises.

Besides, issuance of the instant license will promote the public interest for the following ways:

1. New Market Demand

The establishment of this business will create new market demand and will promote market viability. For the last five consecutive years, fast casual restaurants have outpaced casual and midscale dining establishments. In fact, fast casual dining traffic has grown by 8% over the last 12 months while casual dining and midscale dining have dropped by 1% and 2% respectively. This establishment will be unique in that it will cater to brunch, lunch, and evening crowds by offering items that can be eaten at anytime of the day. The owner's vision for this establishment is to offer casual Chinese food at fair prices using a "fast

casual” model that would allow customers to stand on line, place their order, and have their food delivered to their seat. Fat Tiger will look to set a new precedent for cleanliness in the Chinese restaurant industry by using an open kitchen that will invite customers to see how our food is cooked and prepared for each order.

The staple food at Fat Tiger is the Bao. Bao in its simplest translation is a bun. These buns are steamed and filled with different types of meats, jams, or vegetables. While relatively new in the United States, Bao have been a cornerstone of the Asian diet for hundreds of years. In China the most popular version is known as baozi, a steamed bun that is sealed on the outside and filled on the inside. Japan has their own version of this bun known as Niku-manjuh. In Taiwan, Guabao is a popular street food and would best be described as a Taiwanese taco, but replacing the shell with an open face bun. While the fillings and shape of the Bao change from country to country, the concept and basic idea is the same. Local Manhattan restaurants that have embraced the Bao such as Momofuku and Ippudo have been received with wide success. For our entrée menu, Fat Tiger will offer our own take on classic Chinese-American dishes such as Three Treasures Rice, General Tso’s Chicken, Cold Peanut Noodles, and offer traditional meals such as congee. While on the face these may seem like any dish found in your neighborhood Chinese take-out restaurant, these dishes will be prepared like never seen before. Fat Tiger boasts a celebrity chef whose culinary background includes Jean-Georges, Vong, Nobu, Monkey Bar, Ruby Foos, and China Grill. Chef Cheung’s background in these fine dining establishments will translate to food with complex and delicious flavor profiles with high-tech preparation methods to match. Fat Tiger will use slow cooked meats and seasonings that will pleasantly surprise most diners. As an all day operation, Fat Tiger will transition seamlessly into the evening by offering a lounge area that will invite customers to try local and foreign beers, wines, and specialty Chinese liquors. In comparison to other Asian cuisine establishments in the immediate area, Chinese restaurants are easily outnumbered. The closest Chinese restaurant to Fat Tiger is Grand Sichuan Eastern. Grand Sichuan Eastern offers a uniquely different cuisine that is best characterized by its spicy dishes from the central Sichuan region of China whereas Fat

Tiger is more consistent with flavors found along the East China Sea. With Fat Tiger and Grand Sichuan Eastern offering two very differing types of Chinese cuisine, Fat Tiger will be able to offer a better balance and selection to local Chelsea residents.

2. More Tax Revenue

Revenue generated by Fat Tiger will result in additional City and State tax revenue from sales, withholding, corporate, and personal taxes. The value of these taxes cannot be understated, as the State of New York is currently experiencing budget deficits, which in turn distress the overall economy.

3. More Job Creation

The establishment of the business will generate at least 24 new job positions, including 8 cooks, 3 dishwashers, 3 expeditors, 3 managers, 5 cashiers, 2 bartenders. Higher level of employment leads to higher consumption levels, which generates greater output of goods and services produced in the local economy. The greater level of output and services produced in the economy, in turn, leads to a higher standard of living for the local residents. Higher job growth leads to greater economic activity, which in turn, leads to higher tax revenue for the local government in the form of sales taxes.

4. More Competition

The business will foster competition within the restaurant, bar and tavern clusters in the neighborhood, which in turn benefits the customers. Since the premises is located in a business-gathered region, the increase of competition will motivate liquor license owners to improve their service, including lowering the prices of the alcoholic products, renewing dieting environment and upgrading the structure of internal management, which result in better customer's satisfaction. The better customers' needs are fulfilled, the greater customer demand created, which in turn will generate more purchasing activities.

5. Tourism Promotion

Since the business serves primarily traditional Chinese food featuring all kinds of buns, it will attract large number of local Chinese residents and visitors. New York City, as one of the largest headquarters for culinary tourism, attracts thousands of Asian food lovers every year. A well-established restaurant featuring a celebrity chef with specialization in one of the hottest trends in Chinese cuisine that is coupled with a full-service bar would certainly increase tourism to the Chelsea area. This influx of tourists would help strengthen the Chelsea economy and other local businesses with their tax revenue.

For the forgoing, the issuance of the instant liquor license will create a number of public convenience and advantages. It will contribute to the diversified eating preference of residents and visitors, stimulate local economy, create jobs, generate tax revenue and boost tourism. The welfare and well-being of residents will accordingly be improved.

Petition to Support Proposed Liquor License

Dated: May, 12 2014

The following undersigned residents of the area support the issuance of the following liquor license (indicate the type of licenses such as full-liquor or beer-wine) Full-Liquor to the following applicant/establishment (company and/or trade name) FirstWave International LLC D.B.A. Fat Tiger

Address of Premises: 176 8th Avenue, New York, New York, 10011

This business will be a: (circle) Bar Restaurant Other: _____

The hours of operation will be: Monday - Thursday 11:00 a.m. to 12:00 a.m. Friday - Sunday 11:00 a.m. to 2:00 a.m.

PLEASE NOTE: Signatures should be from residents of building, adjoining building, and within 2-block area.

Other information regarding the license:

Name	Address	Signature
Michelle Montes	288 10 th Ave	<i>Michelle Montes</i>
Enrique Misiego	254 W 25 St	<i>Enrique Misiego</i>
Bruce Dunn	308 W. 21 st Bl	<i>Bruce Dunn</i>
Kieran Connaughton	250 W 19 th St	<i>Kieran Connaughton</i>
Cary Lambert	265 W 19 th St.	<i>Cary Lambert</i>
Romulo Niklas	312 W. 20 St.	<i>Romulo Niklas</i>
Paul HANLEY	822 Greenwich St	<i>Paul Hanley</i>
Wz Henriquez	420 W 19 St. 256	<i>Wz Henriquez</i>
Steve Chrostowski	303 W 20 th	<i>Steve Chrostowski</i>
Georaja Donulis	78 Bank Street #11	<i>Georaja Donulis</i>
DANIEL KOSMIN	150 W 21 st NY NY	<i>Daniel Kosmin</i>
Timothy Burt	270 W 19 th St NY NY	<i>Timothy Burt</i>
Tom Vitale	270 W 19 th St NY NY	<i>Tom Vitale</i>
Sandra	254 W 19 th St NY	<i>Sandra</i>
Steven Barkowid	335 W 19 St	<i>Steven Barkowid</i>
Marilee Rubin	250 W 19	<i>Marilee Rubin</i>
Phillippe Bachy	250 W 19	<i>Phillippe Bachy</i>
Jason Dow	66 7 th Ave 413	<i>Jason Dow</i>
Justin Murre	250 W 19	<i>Justin Murre</i>
David Jerome	263 West 19 St	<i>David Jerome</i>

Petition to Support Proposed Liquor License

Dated: 5.12.14

The following undersigned residents of the area support the issuance of the following liquor license (indicate the type of licenses such as full-liquor or beer-wine) Full-Liquor to the following applicant/establishment (company and/or trade name) FirstWave International LLC D.B.A. Fat Tiger

Address of Premises: 176 8th Avenue, New York, New York, 10011

This business will be a: (circle) Bar Restaurant Other: _____

The hours of operation will be: Monday - Thursday 11:00 a.m. to 12:00 a.m. Friday - Sunday 11:00 a.m. to 2:00 a.m.

PLEASE NOTE: Signatures should be from residents of building, adjoining building, and within 2-block area.

Other information regarding the license:

Name	Address	Signature
David R. [unclear]	265 W. 19th St	[Signature]
VICTOR OKRIZ	322 W 17 10011	[Signature]
Lincoln Thoen	446 W. 19th Street 10011	[Signature]
J. O. EPA - [unclear]	355 8th AVE NYC	[Signature]
JAMES BOND	315 W. 18th St.	[Signature]
Kim Littlefield	148 W. 23rd St. NY 10011	[Signature]
AMORIN	175 YORK WOLMST 10585	[Signature]
Lauren Weel	165 [unclear] W. 22nd St	[Signature]
D. [unclear]	148 [unclear] Ave	[Signature]
Russell Maldonado	148 8th AVE 407	[Signature]
A. [unclear]	224 - W 16th St	[Signature]
ANNE H. SWARTZ	250 W. 19th ST #121	[Signature]
[unclear]	360 W 17th St	[Signature]
BRYANT PETERS	233 W 19th #1KE	[Signature]
THOMAS BOYD	251 W 19th NY 10011	[Signature]
PAUL AQUINO	228 W/K	[Signature]
Joseph Williams	44 West 11 10-1	[Signature]
J. MARTIN	104 West Pt Ave	[Signature]
Andres Pardo	140 7th Ave 2H	[Signature]
JAMES PEREZ	322 W 17 St	[Signature]

115/14

119/14

Petition to Support Proposed Liquor License

Dated: 05/12/14

The following undersigned residents of the area support the issuance of the following liquor license (indicate the type of licenses such as full-liquor or beer-wine) Full-Liquor to the following applicant/establishment (company and/or trade name) FirstWave International LLC D.B.A. Fat Tiger

Address of Premises: 176 8th Avenue, New York, New York, 10011

This business will be a: (circle) Bar Restaurant Other: _____

The hours of operation will be: Monday - Thursday 11:00 a.m. to 12:00 a.m. Friday - Sunday 11:00 a.m. to 2:00 a.m.

PLEASE NOTE: Signatures should be from residents of building, adjoining building, and within 2-block area.

Other information regarding the license:

Name	Address	Signature
Carol LaBarbera	167 8 th Ave 10011	C. LaBarbera
Richard	2801 W 21 st	[Signature]
Gregory	332 W 17 th St Apt 1B	[Signature]
[Signature]	445 W 19 th St	[Signature]
C. Perebinoski	321 W 24 th	[Signature]
Chris Toscano	301 W 13 th St	[Signature]
Jordan Katz	463 W 19 th Street #6	[Signature]
Craig Wren	250 W 14 th #12D	[Signature]
John Coffey	274 W 19 th #213	[Signature]
Lynn Kianly	200 W 19 th #12D	[Signature]
John Weisz	265 W 19 th #5C	[Signature]

122/14

*

